
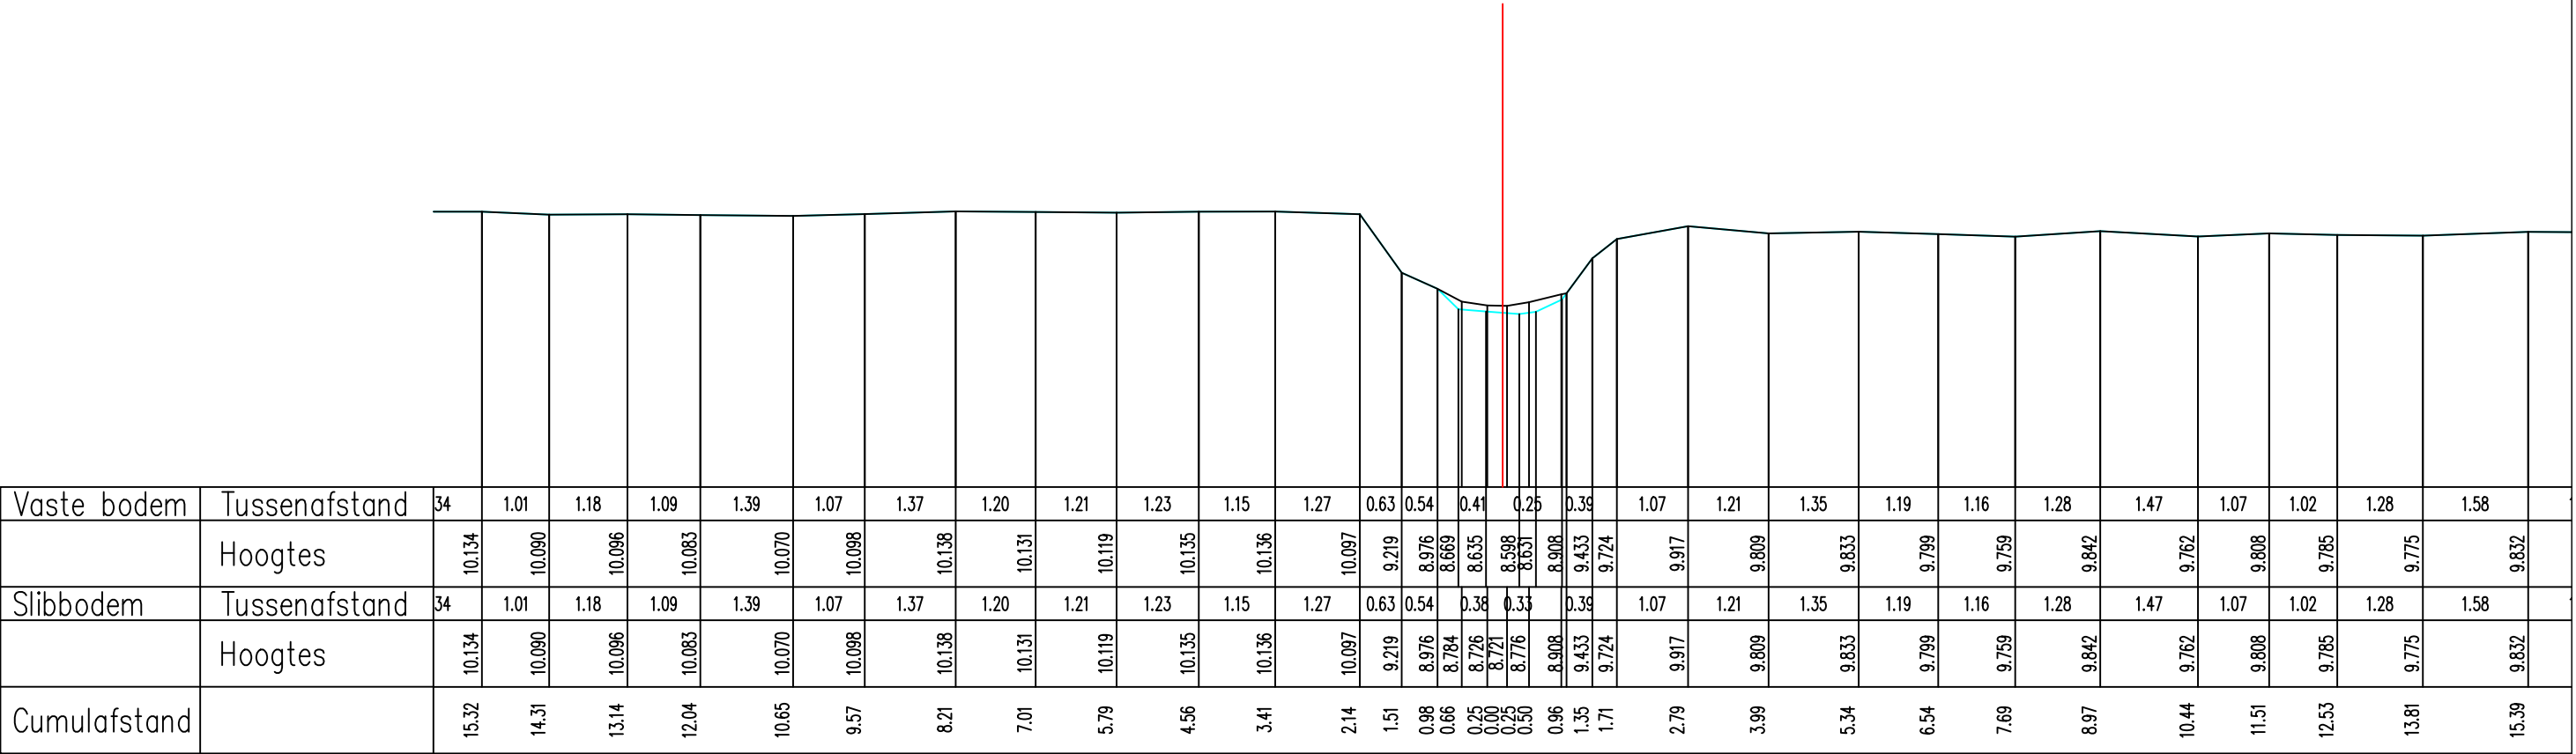


Legende

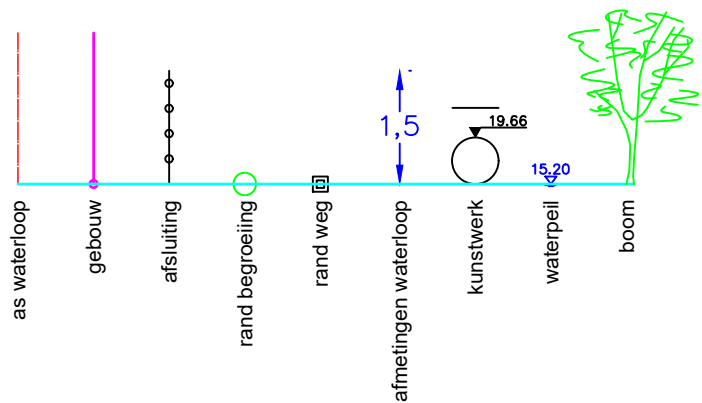

Vaste bodem	Tussenafstand	34	1.01	1.18	1.09	1.39	1.07	1.37	1.20	1.21	1.23	1.15	1.27	0.63	0.54	0.41	0.25	0.39	1.07	1.21	1.35	1.19	1.16	1.28	1.47	1.07	1.02	1.28	1.58				
	Hoogtes	10.134	10.090	10.096	10.083	10.070	10.098	10.138	10.131	10.119	10.135	10.136	10.097	9.219	8.976	8.669	8.635	8.598	8.908	9.433	9.724	9.917	9.809	9.833	9.799	9.759	9.842	9.762	9.808	9.785	9.775	9.832	
Slibbodem	Tussenafstand	34	1.01	1.18	1.09	1.39	1.07	1.37	1.20	1.21	1.23	1.15	1.27	0.63	0.54	0.38	0.33	0.39	1.07	1.21	1.35	1.19	1.16	1.28	1.47	1.07	1.02	1.28	1.58				
	Hoogtes	10.134	10.090	10.096	10.083	10.070	10.098	10.138	10.131	10.119	10.135	10.136	10.097	9.219	8.976	8.784	8.726	8.721	8.776	8.908	9.433	9.724	9.917	9.809	9.833	9.799	9.759	9.842	9.762	9.808	9.785	9.775	9.832
Cumulafstand		15.32	14.31	13.14	12.04	10.65	9.57	8.21	7.01	5.79	4.56	3.41	2.14	1.51	0.98	0.66	0.25	0.00	0.25	0.96	1.35	1.71	2.79	3.99	5.34	6.54	7.69	8.97	10.44	11.51	12.53	13.81	15.39

Gemeente Rotselaar_Haacht

B2096

Leibeek

VHAG: 6558

Locatie atlaspunt (LB72): X-coördinaat: 171414,8684 Y-coördinaat: 183676,1469

DWARSPROFIELPLAN

Atlaspunt - 319
Datum opmeting: 2/02/2005
Schaal: 1/100



VLAAMS-
BRABANT