


Legende

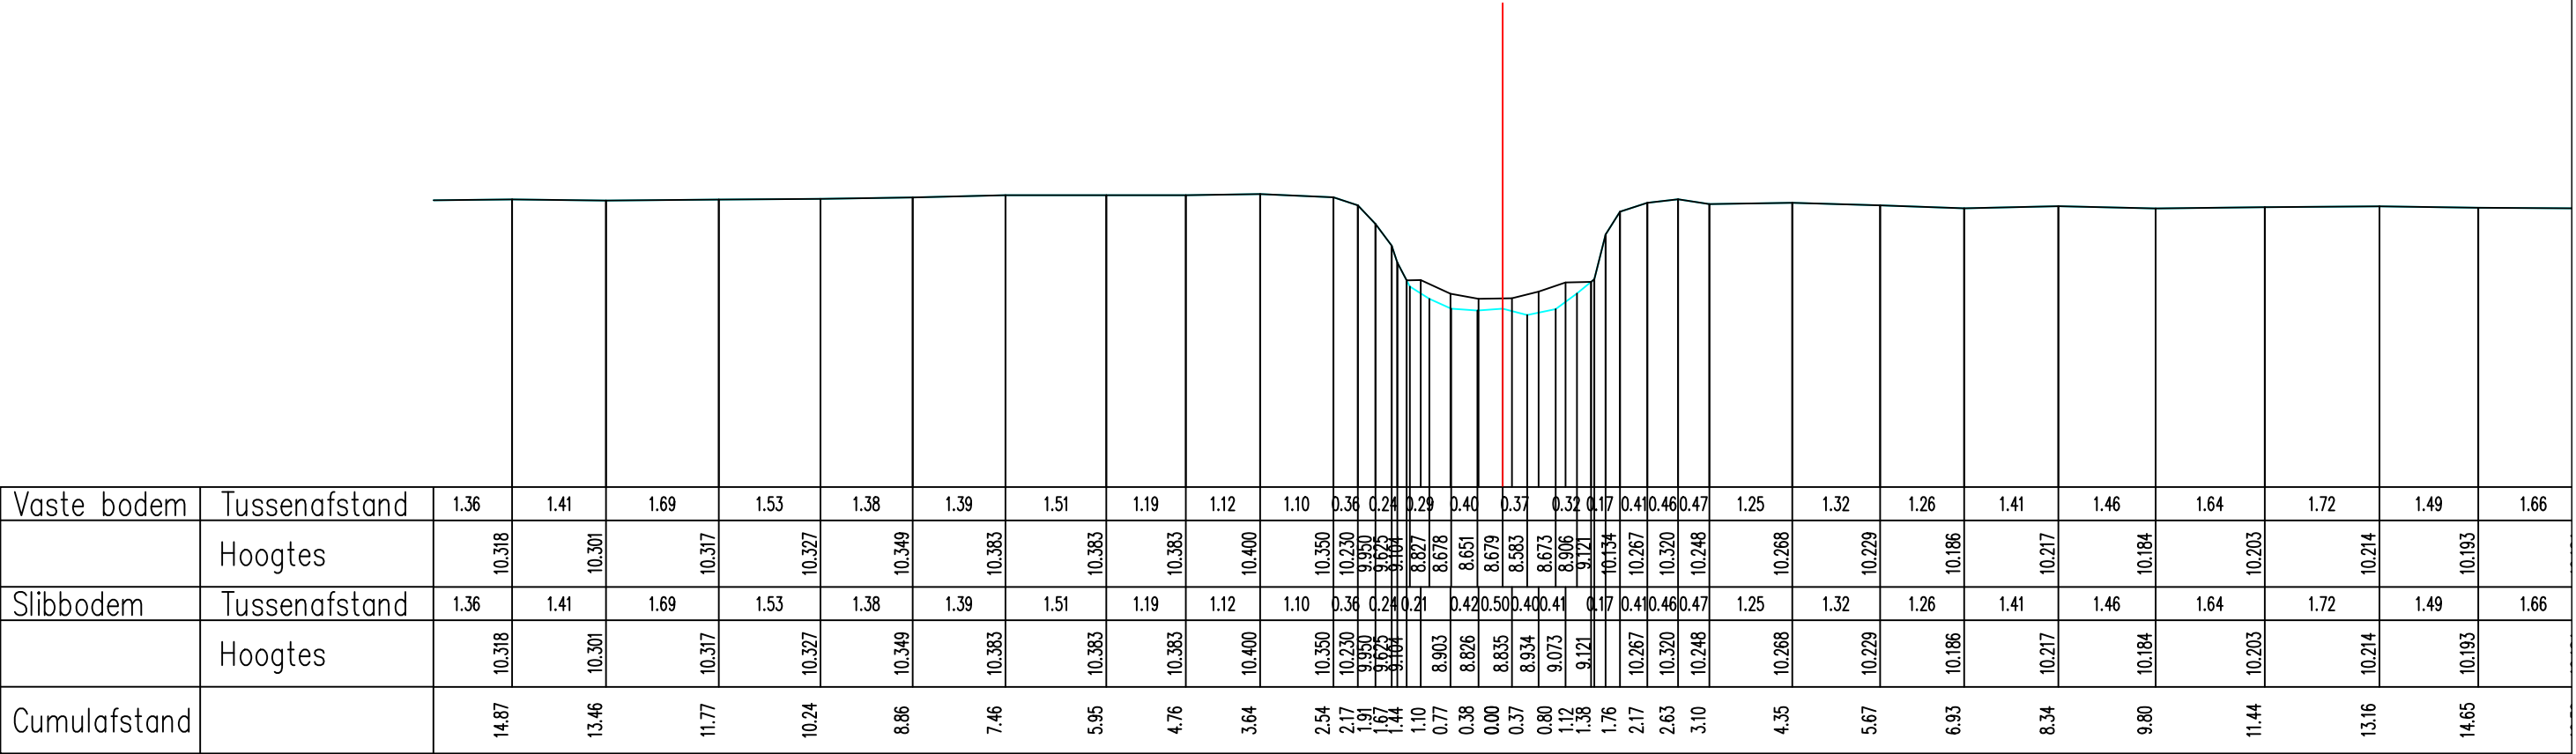

Vaste bodem	Tussenafstand	1.36	1.41	1.69	1.53	1.38	1.39	1.51	1.19	1.12	1.10	0.36	0.24	0.29	0.40	0.37	0.32	0.17	0.41	0.46	0.47	1.25	1.32	1.26	1.41	1.46	1.64	1.72	1.49	1.66						
	Hoogtes	10.318	10.301		10.317	10.327	10.349	10.383	10.383	10.400	10.350	10.230	9.950	9.675	8.827	8.678	8.651	8.679	8.583	8.673	8.906	9.121	10.134	10.267	10.320	10.248	10.268	10.229	10.186	10.217	10.184	10.203	10.214	10.193		
Slibbodem	Tussenafstand	1.36	1.41	1.69	1.53	1.38	1.39	1.51	1.19	1.12	1.10	0.36	0.24	0.21	0.42	0.50	0.40	0.41	0.17	0.41	0.46	0.47	1.25	1.32	1.26	1.41	1.46	1.64	1.72	1.49	1.66					
	Hoogtes	10.318	10.301		10.317	10.327	10.349	10.383	10.383	10.400	10.350	10.230	9.950	9.675	8.827	8.903	8.826	8.835	8.934	9.073	9.121		10.267	10.320	10.248	10.268	10.229	10.186	10.217	10.184	10.203	10.214	10.193			
Cumulafstand		14.87	13.46		11.77	10.24	8.86	7.46	5.95	4.76	3.64	2.54	2.17	1.91	1.67	1.44	1.10	0.77	0.38	0.00	0.37	0.80	1.12	1.38	1.76	2.17	2.63	3.10	4.35	5.67	6.93	8.34	9.80	11.44	13.16	14.65

Gemeente Rotselaar_Haacht

B2096

Leibeek

VHAG: 6558

Locatie atlaspunt (LB72): X-coördinaat: 171472,4536 Y-coördinaat: 183614,1696

DWARSPROFIELPLAN

Atlaspunt - 321
Datum opmeting: 2/02/2005
Schaal: 1/100

