
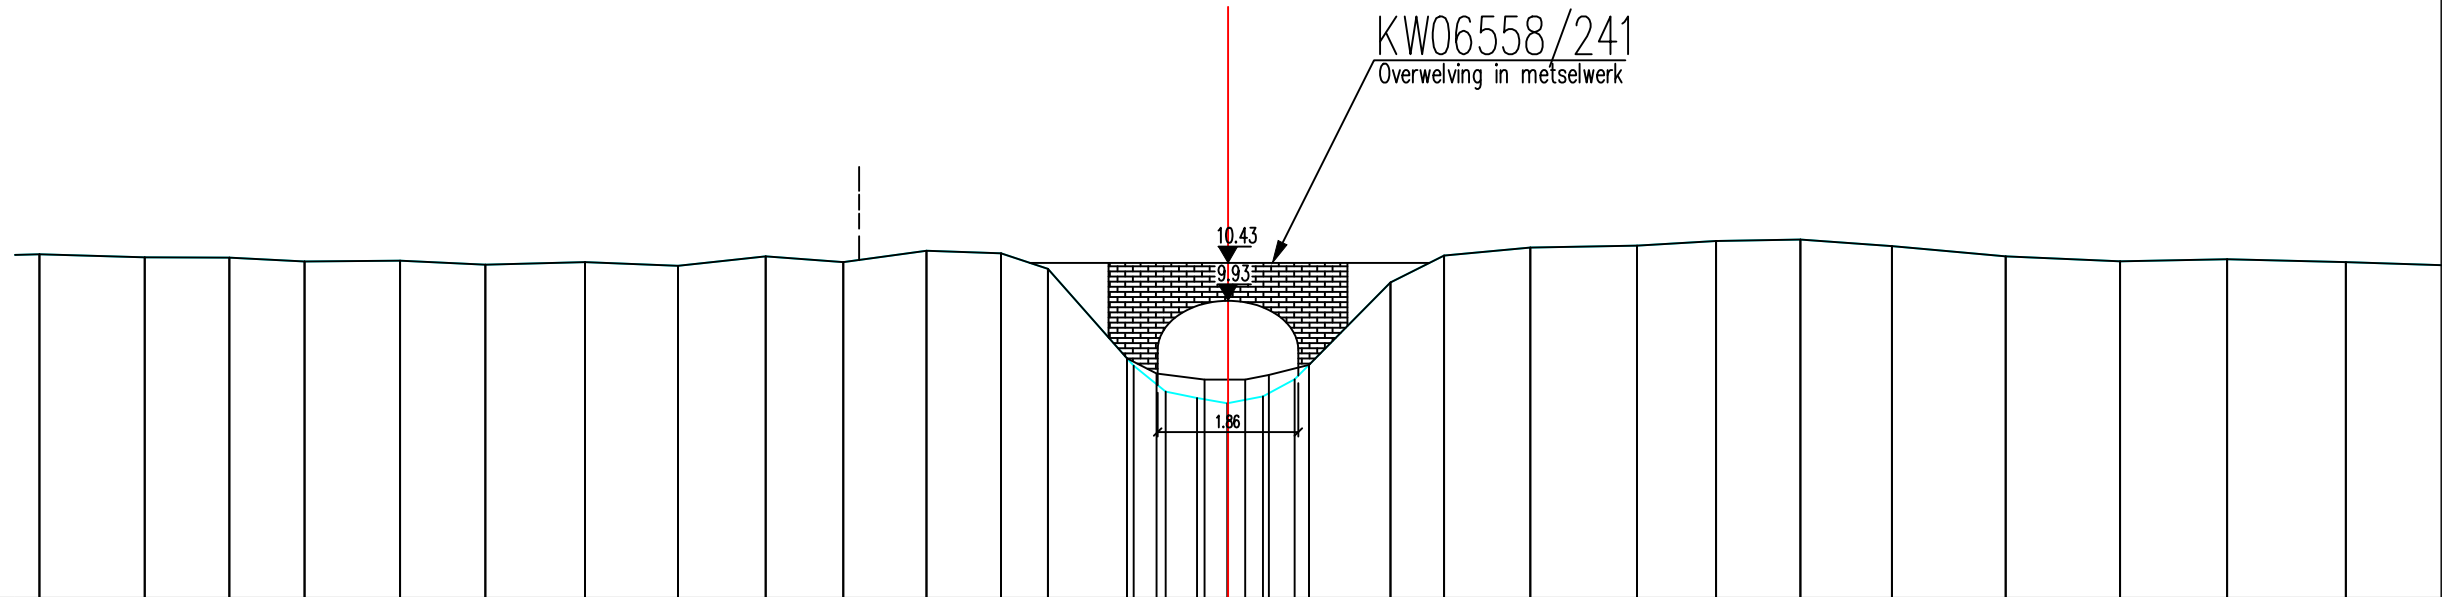


Legende

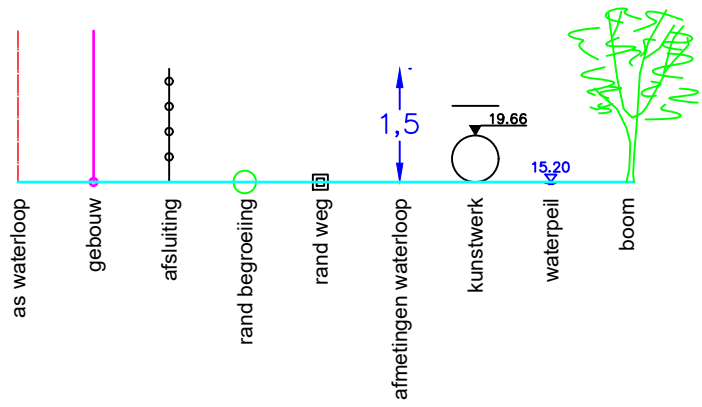

Vaste bodem	Tussenafstand		1.39	1.12	1.00	1.26	1.13	1.32	1.23	1.16	1.03	1.10	0.99	0.62	1.05	0.42	0.40	0.42	1.08	0.71	1.14	1.41	1.05	1.12	1.21	1.50	1.51	1.42	1.57	1.94	
	Hoogtes	10.545	10.505	10.500	10.449	10.461	10.407	10.441	10.392	10.517	10.442	10.591	10.557	10.352	9.170	8.729	8.644	8.574	8.665	9.983	10.173	10.529	10.633	10.660	10.720	10.740	10.652	10.518	10.451	10.479	10.441
Slibbodem	Tussenafstand		1.39	1.12	1.00	1.26	1.13	1.32	1.23	1.16	1.03	1.10	0.99	0.62	1.05	0.39	0.64	0.54	0.53	1.08	0.71	1.14	1.41	1.05	1.12	1.21	1.50	1.51	1.42	1.57	1.94
	Hoogtes	10.545	10.505	10.500	10.449	10.461	10.407	10.441	10.392	10.517	10.442	10.591	10.557	10.352	9.170	8.969	8.898	8.888	8.950	9.083	10.173	10.529	10.633	10.660	10.720	10.740	10.652	10.518	10.451	10.479	10.441
Cumulafstand		15.72	14.33	13.21	12.22	10.95	9.82	8.50	7.28	6.12	5.09	3.99	3.00	2.38	1.34	0.83	0.41	0.00	0.46	1.07	2.15	2.86	4.00	5.41	6.46	7.57	8.78	10.29	11.80	13.22	14.79

Gemeente Rotselaar_Haacht

B2096 Leibeek

VHAG: 6558

Locatie atlaspunt (LB72): X-coördinaat: 171500,4922 Y-coördinaat: 183585,6968

DWARSPROFIELPLAN

Atlaspunt - 323

Datum opmeting: 2/02/2005

Schaal:	1/100
---------	-------

