


Legende

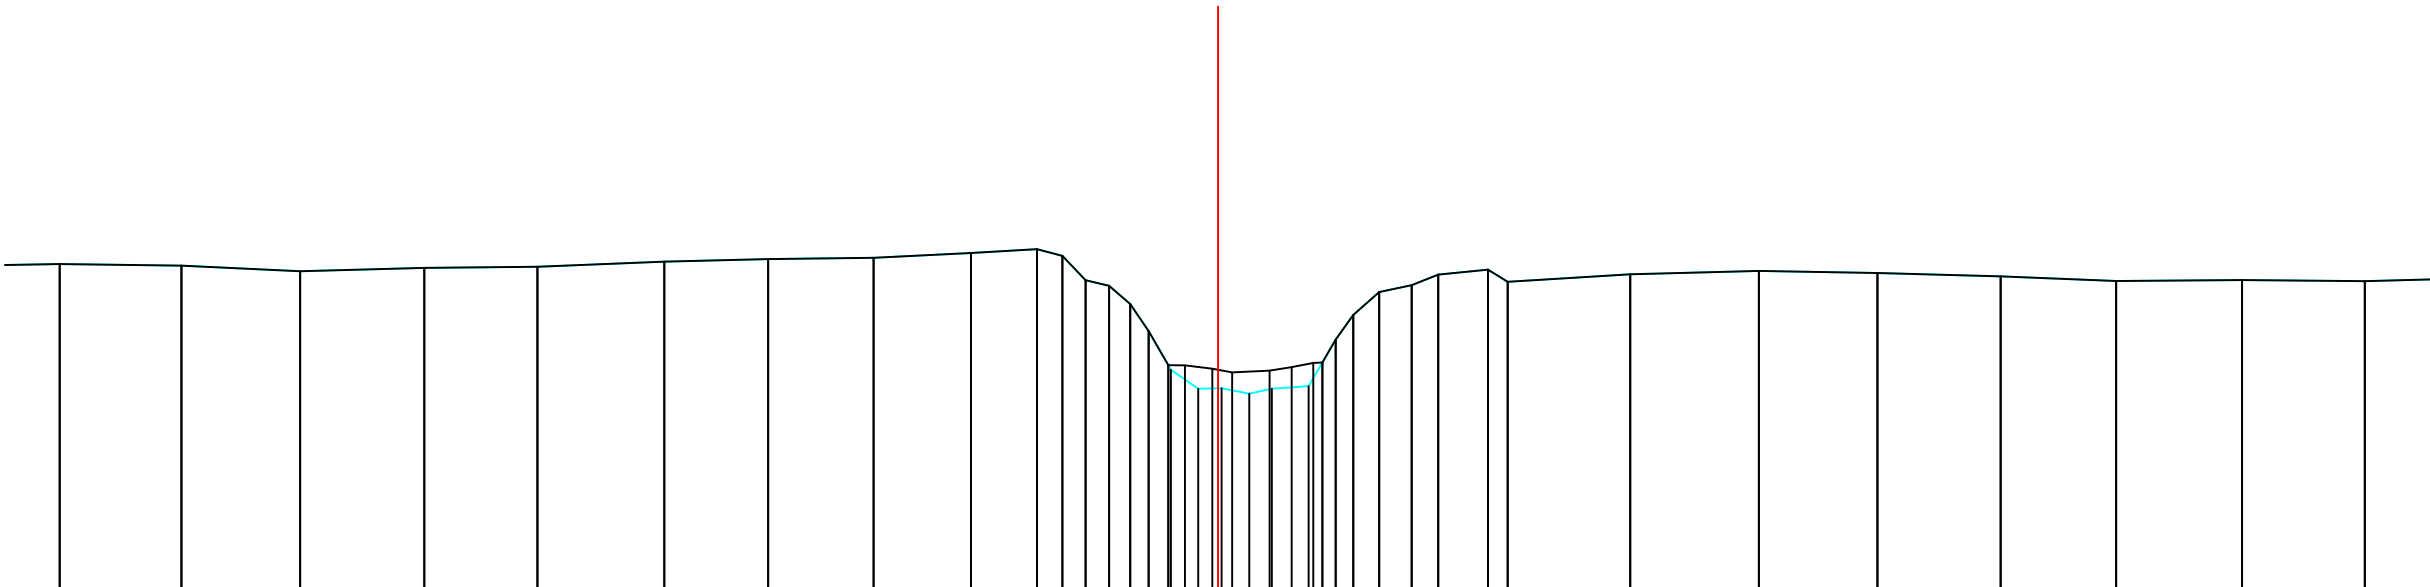

Vaste bodem	Tussenafstand		1.61	1.57	1.64	1.50	1.68	1.37	1.39	1.29	0.87	0.34	0.31	0.24	0.36	0.37	0.49	0.18	0.34	0.35	0.66	0.25	1.62	1.70	1.57	1.63	1.53	1.67	1.62	1.					
	Hoogtes	10.364	10.342	10.267	10.313	10.328	10.394	10.428	10.446	10.510	10.559	10.471	10.149	10.076	9.833	9.477	8.714	8.721	8.648	8.715	9.061	9.691	9.992	10.084	10.223	10.288	10.128	10.228	10.273	10.245	10.201	10.139	10.151	10.137	
Slibbodem	Tussenafstand		1.61	1.57	1.64	1.50	1.68	1.37	1.39	1.29	0.87	0.34	0.31	0.24	0.22	0.25	0.29	0.12	0.25	0.43	0.66	0.25	1.62	1.70	1.57	1.63	1.53	1.67	1.62	1.					
	Hoogtes	10.364	10.342	10.267	10.313	10.328	10.394	10.428	10.446	10.510	10.559	10.471	10.149	10.076	9.833	9.477	8.979	8.930	8.954	9.000	9.061	9.691	9.992	10.084	10.223	10.288	10.128	10.228	10.273	10.245	10.201	10.139	10.151	10.137	
Cumulafstand		15.32	13.71	12.14	10.50	9.00	7.32	5.95	4.56	3.27	2.40	2.06	1.75	1.44	1.16	0.92	0.66	0.26	0.00	0.41	0.71	1.38	1.79	2.13	2.56	2.91	3.57	3.83	5.45	7.16	8.72	10.35	11.88	13.55	15.17

Gemeente Rotselaar_Haacht

B2096

Leibeek

VHAG: 6558

Locatie atlaspunt (LB72): X-coördinaat: 171559,3663 Y-coördinaat: 183513,9257

DWARSPROFIELPLAN

Atlaspunt - 326
Datum opmeting: 2/02/2005
Schaal: 1/100

