


Legende

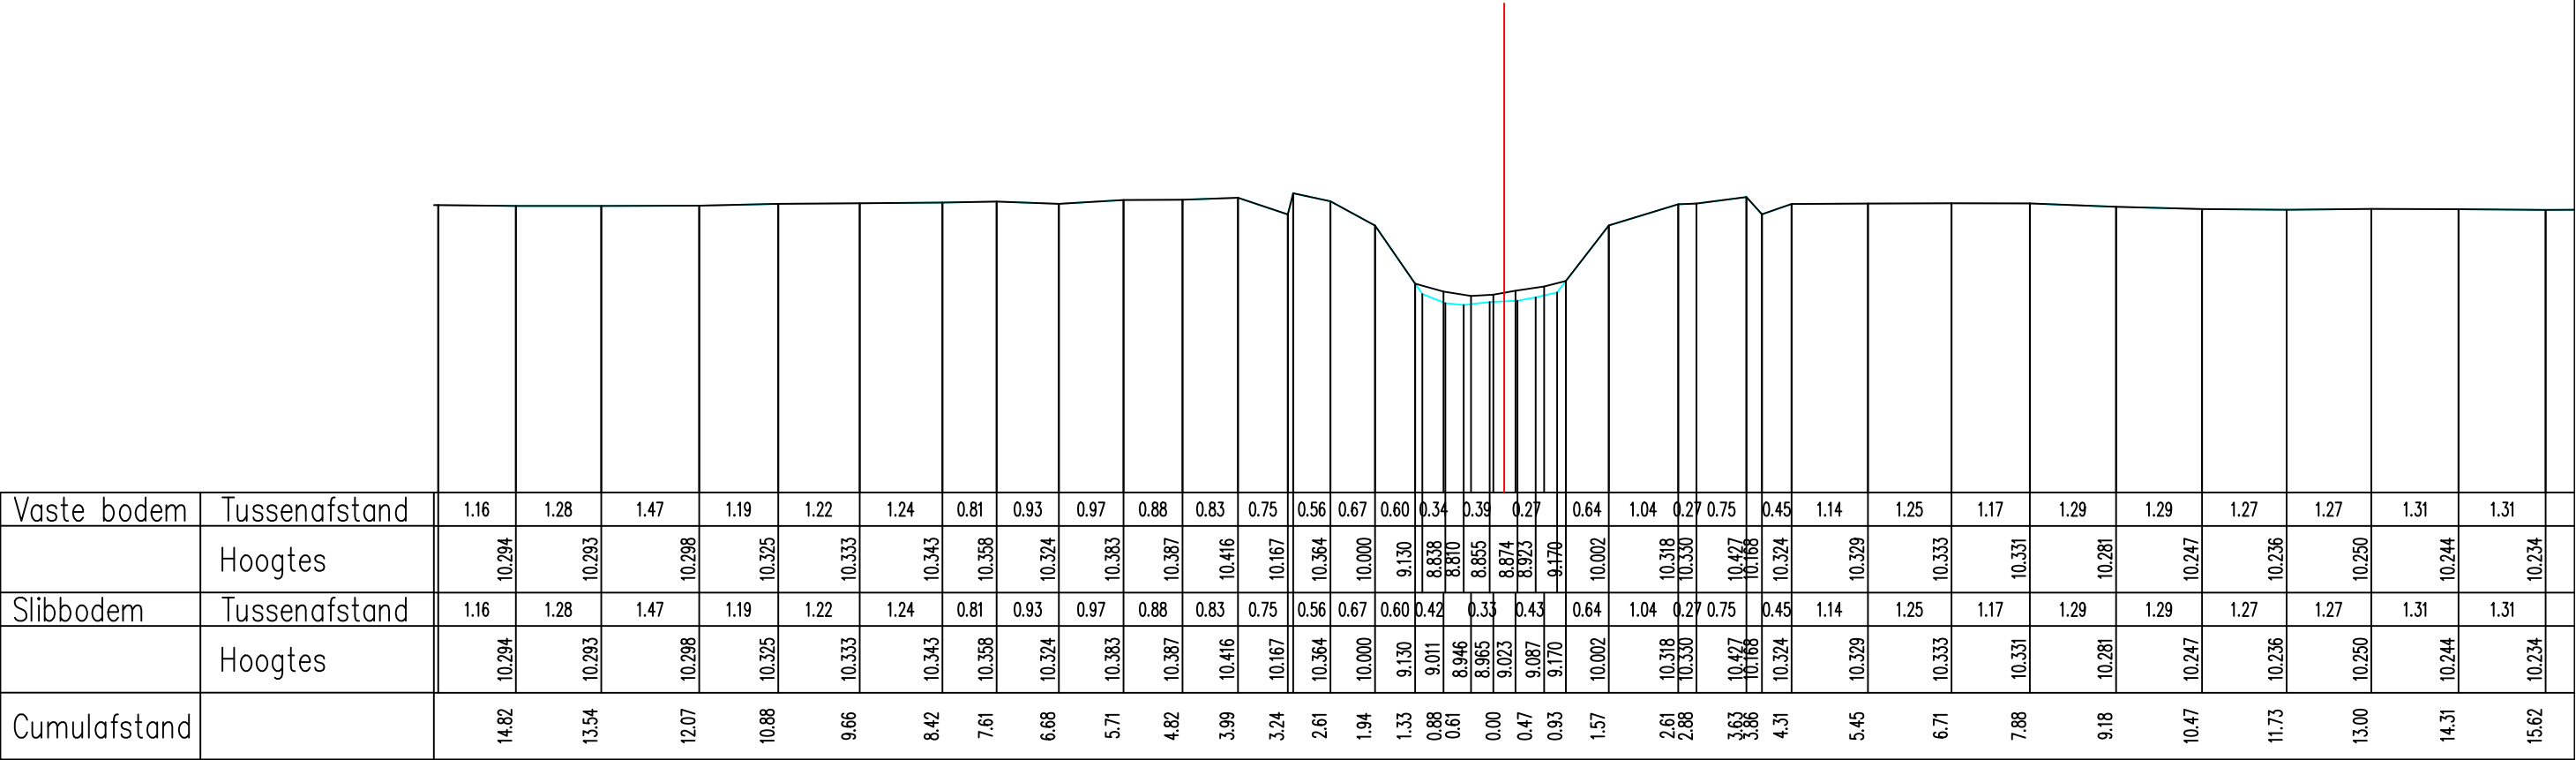

Vaste bodem	Tussenafstand	1.16	1.28	1.47	1.19	1.22	1.24	0.81	0.93	0.97	0.88	0.83	0.75	0.56	0.67	0.60	0.34	0.39	0.27	0.64	1.04	0.27	0.75	0.45	1.14	1.25	1.17	1.29	1.29	1.27	1.27	1.31	1.31					
	Hoogtes	10.294	10.293	10.298	10.325	10.333	10.343	10.358	10.324	10.383	10.387	10.416	10.167	10.364	10.000	9.130	8.838	8.810	8.855	8.874	8.923	9.170	10.002	10.318	10.330	10.427	10.168	10.324	10.329	10.333	10.331	10.281	10.247	10.236	10.250	10.244	10.234	
Slibbodem	Tussenafstand	1.16	1.28	1.47	1.19	1.22	1.24	0.81	0.93	0.97	0.88	0.83	0.75	0.56	0.67	0.60	0.42	0.33	0.43	0.64	1.04	0.27	0.75	0.45	1.14	1.25	1.17	1.29	1.29	1.27	1.27	1.31	1.31					
	Hoogtes	10.294	10.293	10.298	10.325	10.333	10.343	10.358	10.324	10.383	10.387	10.416	10.167	10.364	10.000	9.130	9.011	8.946	8.965	9.023	9.087	9.170	10.002	10.318	10.330	10.427	10.168	10.324	10.329	10.333	10.331	10.281	10.247	10.236	10.250	10.244	10.234	
Cumulafstand		14.82	13.54	12.07	10.88	9.66	8.42	7.61	6.68	5.71	4.82	3.99	3.24	2.61	1.94	1.33	0.88	0.61	0.00	0.47	0.93	1.57	2.61	2.88	3.63	3.86	4.31	5.45	6.71	7.88	9.18	10.47	11.73	13.00	14.31	15.62		

Gemeente Rotselaar_Haacht

B2096

Leibeek

VHAG: 6558

Locatie atlaspunt (LB72): X-coördinaat: 171670,3527 Y-coördinaat: 183439,1273

DWARSPROFIELPLAN

Atlaspunt - 330
Datum opmeting: 2/02/2005
Schaal: 1/100

