
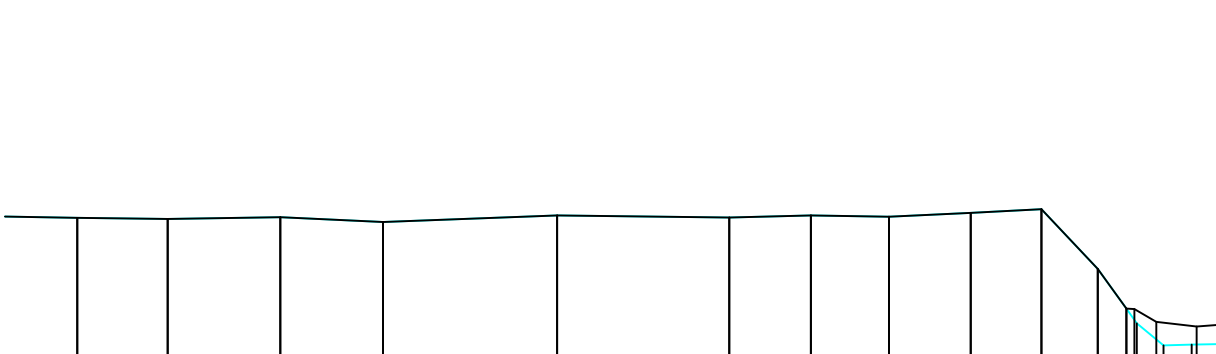


Legende

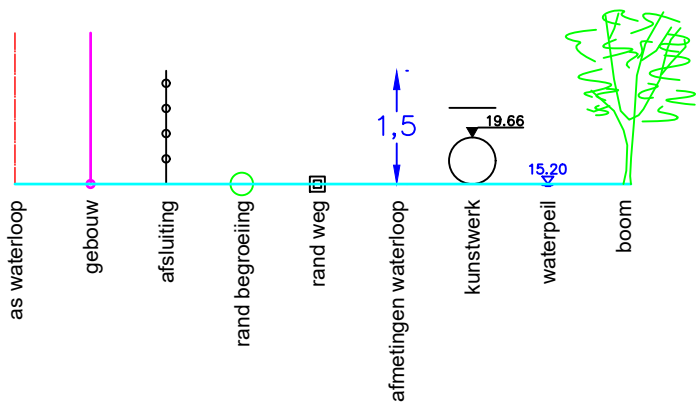

Vaste bodem	Tussenafstand	1.18	1.20	1.49	1.36	2.30	2.28	1.08	1.03	1.08	0.94	0.75	0.38	0.35	0.35	0.39	0.65	0.85	0.99	0.91	1.02	1.07	1.30	1.36	1.28	1.42	1.40	1.34	1.51			
	Hoogtes	10.458	10.443	10.466	10.403	10.491	10.462	10.491	10.474	10.525	10.573	9.784	9.258	9.082	8.771	8.782	8.789	8.888	9.157	10.303	10.498	10.308	10.546	10.558	10.550	10.430	10.435	10.445	10.457	10.404	10.348	10.392
Slibbodem	Tussenafstand	1.18	1.20	1.49	1.36	2.30	2.28	1.08	1.03	1.08	0.94	0.75	0.38	0.29	0.28	0.29	0.65	0.85	0.99	0.91	1.02	1.07	1.30	1.36	1.28	1.42	1.40	1.34	1.51			
	Hoogtes	10.458	10.443	10.466	10.403	10.491	10.462	10.491	10.474	10.525	10.573	9.784	9.258	9.082	9.022	9.043	9.061	9.125	9.157	10.303	10.498	10.308	10.546	10.558	10.550	10.430	10.435	10.445	10.457	10.404	10.348	10.392
Cumulafstand		15.09	13.90	12.40	11.05	8.74	6.46	5.39	4.35	3.27	2.34	1.59	1.21	0.72	0.35	0.00	0.44	0.92	1.76	2.62	3.61	4.51	5.54	6.61	7.91	9.27	10.54	11.96	13.36	14.70	16.21	

Gemeente Rotselaar_Haacht

B2096 **Leibeek**

VHAG: 6558

Locatie atlaspunt (LB72): X-coördinaat: 171690,2097 Y-coördinaat: 183283,3447

DWARSPROFIELPLAN

Atlaspunt - 336
Datum opmeting: 2/02/2005
Schaal: 1/100

