


Legende

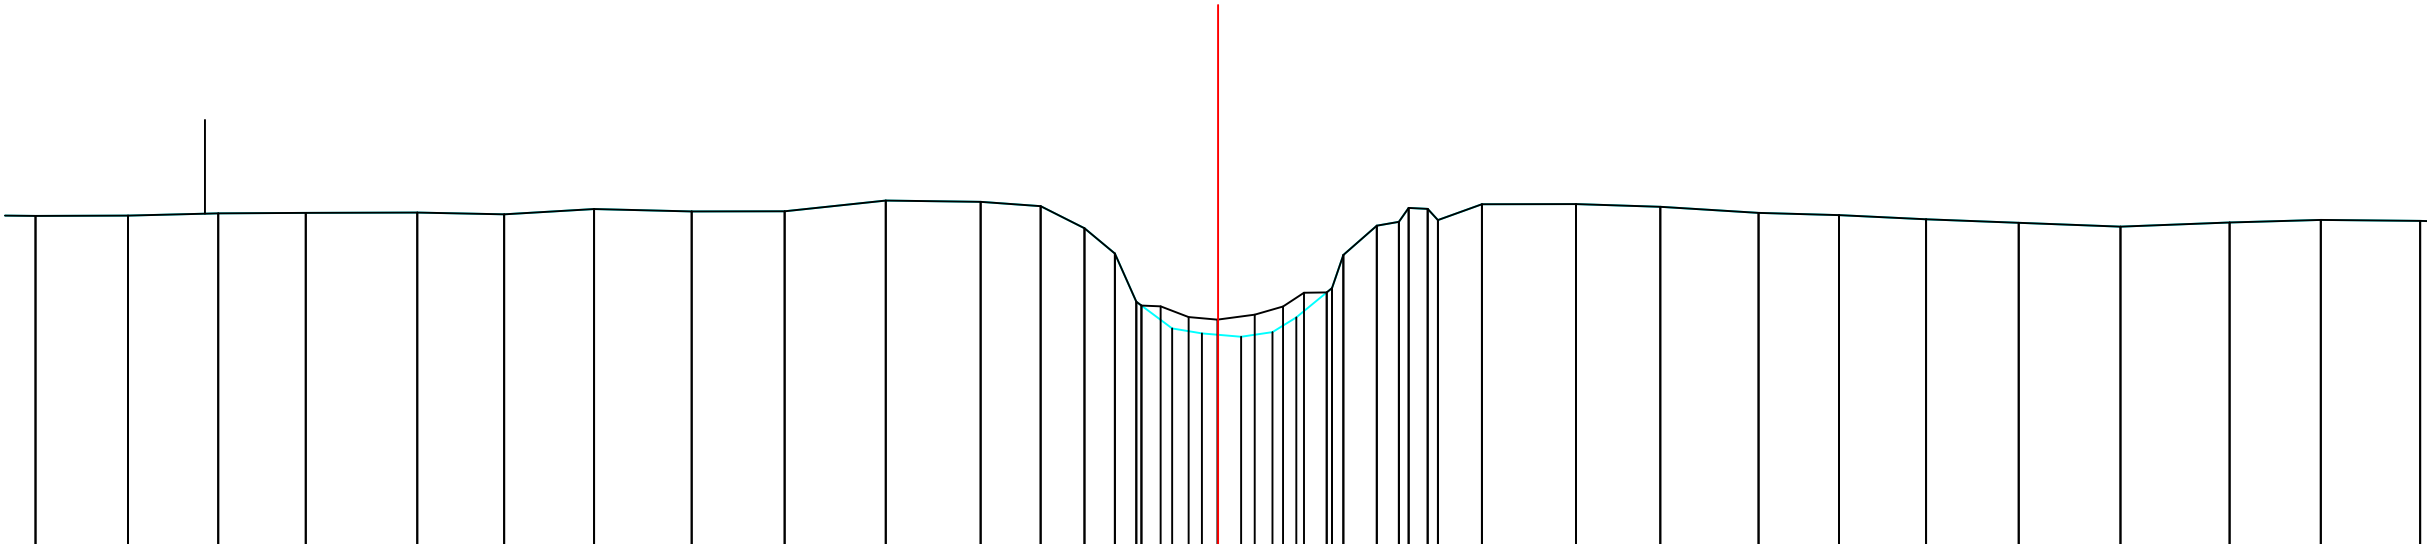

Vaste bodem	Tussenafstand		1.22	1.19	1.16	1.48	1.15	1.19	1.29	1.23	1.34	1.26	0.79	0.58	0.40	0.41	0.52	0.41	0.40	0.44	0.43	0.58	1.24	1.11	1.30	1.06	1.15	1.23	1.34	1.44	1.21	1.31				
	Hoogtes	10.431	10.436	10.465	10.472	10.475	10.453	10.521	10.491	10.493	10.634	10.618	10.560	10.268	9.934	9.246	8.942	8.878	8.832	8.895	9.090	9.419	10.302	10.353	10.524	10.585	10.587	10.551	10.472	10.441	10.387	10.339	10.289	10.345	10.377	10.366
Slibbodem	Tussenafstand		1.22	1.19	1.16	1.48	1.15	1.19	1.29	1.23	1.34	1.26	0.79	0.58	0.40	0.25	0.38	0.37	0.30	0.44	0.25	0.58	1.24	1.11	1.30	1.06	1.15	1.23	1.34	1.44	1.21	1.31				
	Hoogtes	10.431	10.436	10.465	10.472	10.475	10.453	10.521	10.491	10.493	10.634	10.618	10.560	10.268	9.934	9.246	8.942	8.878	8.832	8.895	9.090	9.419	10.302	10.353	10.524	10.585	10.587	10.551	10.472	10.441	10.387	10.339	10.289	10.345	10.377	10.366
Cumulafstand		15.64	14.42	13.23	12.07	10.59	9.44	8.25	6.96	5.73	4.40	3.14	2.35	1.77	1.36	1.01	0.61	0.00	0.30	0.72	1.04	1.51	2.10	2.39	2.77	3.49	4.74	5.85	7.15	8.21	9.37	10.59	11.94	13.38	14.59	15.90

Gemeente Rotselaar_Haacht

B2096 **Leibeek**

VHAG: 6558

Locatie atlaspunt (LB72): X-coördinaat: 171708,7704 Y-coördinaat: 183260,1648

DWARSPROFIELPLAN

Atlaspunt - 337
Datum opmeting: 2/02/2005
Schaal: 1/100

