
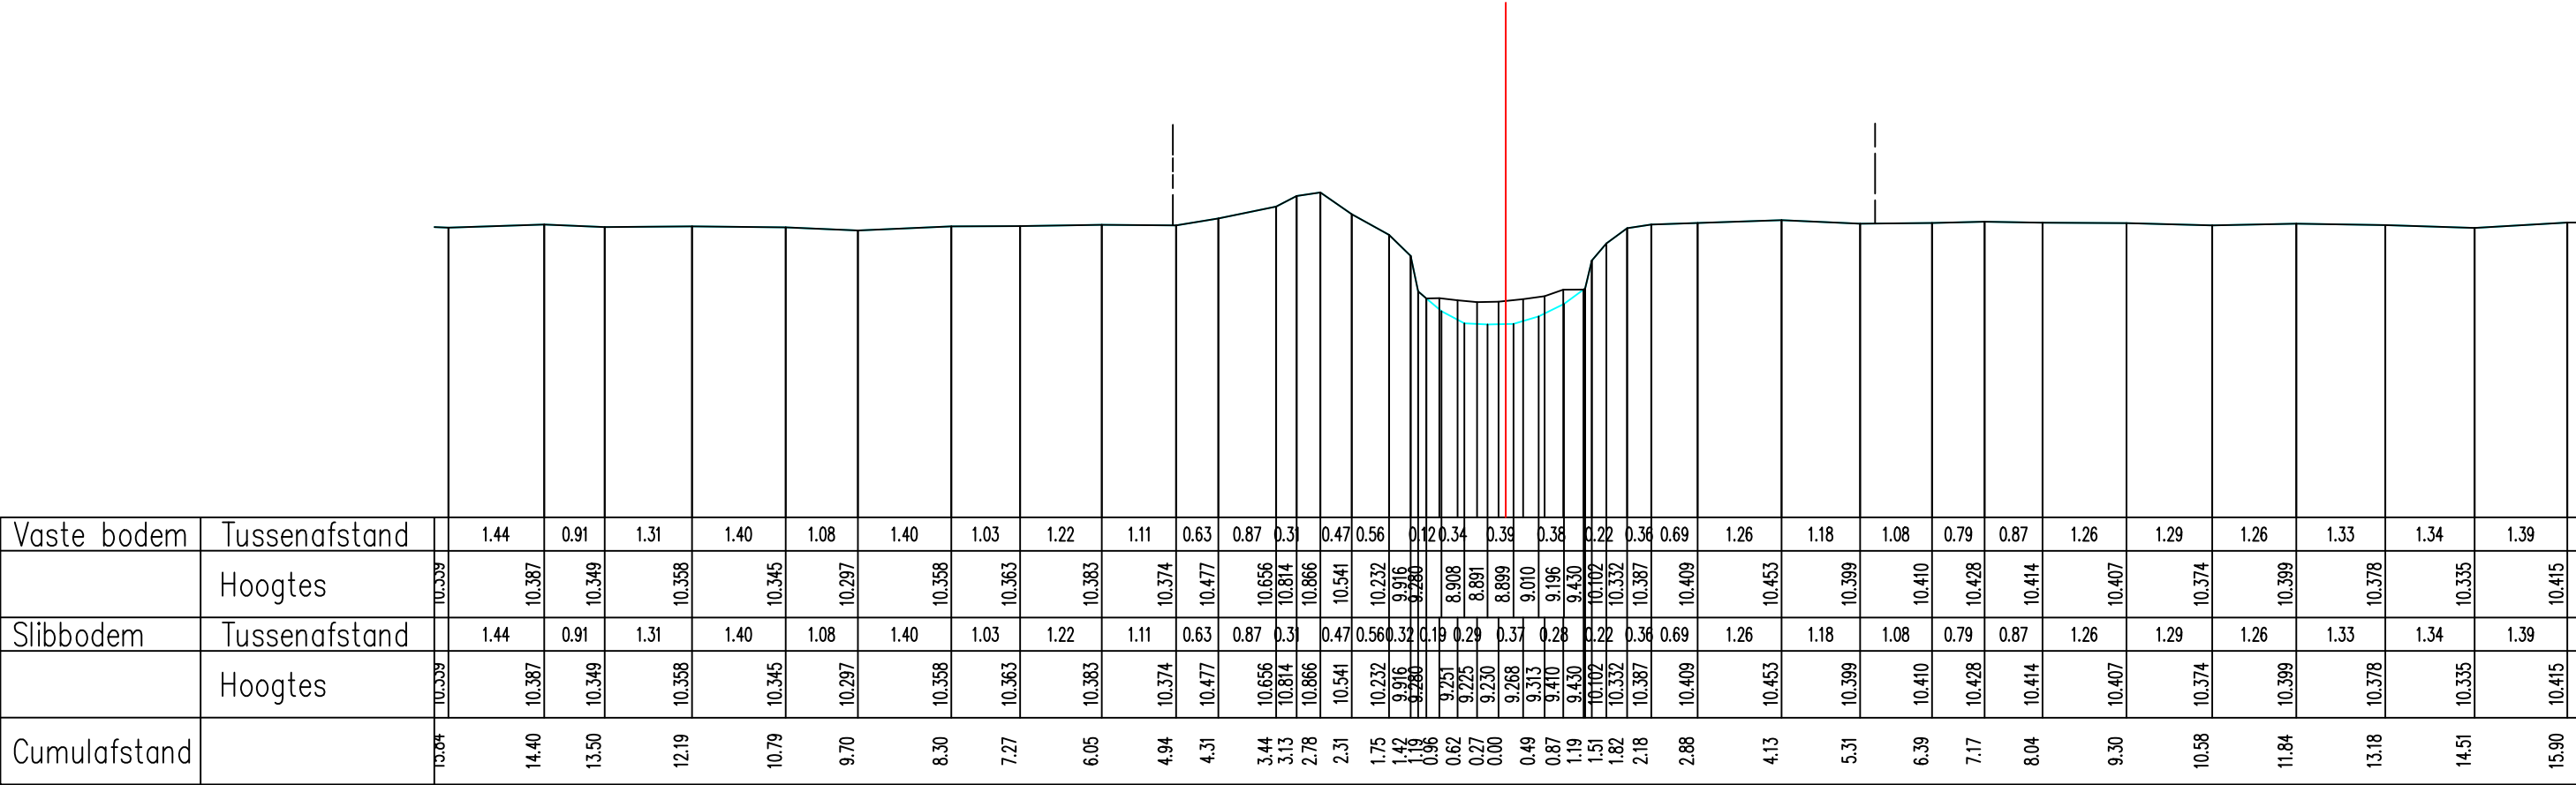


Legende

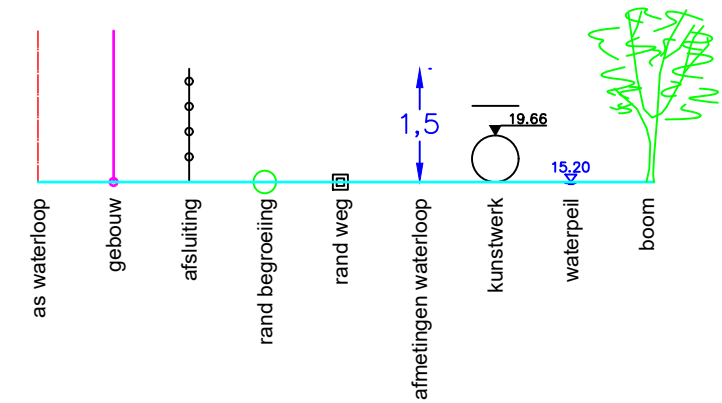

Vaste bodem	Tussenafstand		1.44	0.91	1.31	1.40	1.08	1.40	1.03	1.22	1.11	0.63	0.87	0.31	0.47	0.56	0.12	0.34	0.39	0.38	0.22	0.36	0.69	1.26	1.18	1.08	0.79	0.87	1.26	1.29	1.26	1.33	1.34	1.39							
	Hoogtes	10.339	10.387	10.349	10.358	10.345	10.297	10.358	10.363	10.383	10.374	10.477	10.656	10.814	10.866	10.541	10.232	9.916	9.780	8.908	8.891	9.010	9.196	9.430	10.102	10.332	10.387	10.409	10.453	10.399	10.410	10.428	10.414	10.407	10.374	10.399	10.378	10.335	10.415		
Slibbodem	Tussenafstand		1.44	0.91	1.31	1.40	1.08	1.40	1.03	1.22	1.11	0.63	0.87	0.31	0.47	0.56	0.32	0.19	0.29	0.37	0.28	0.22	0.36	0.69	1.26	1.18	1.08	0.79	0.87	1.26	1.29	1.26	1.33	1.34	1.39						
	Hoogtes	10.339	10.387	10.349	10.358	10.345	10.297	10.358	10.363	10.383	10.374	10.477	10.656	10.814	10.866	10.541	10.232	9.916	9.780	8.908	8.891	9.010	9.196	9.430	10.102	10.332	10.387	10.409	10.453	10.399	10.410	10.428	10.414	10.407	10.374	10.399	10.378	10.335	10.415		
Cumulafstand		13.04	14.40	13.50	12.19	10.79	9.70	8.30	7.27	6.05	4.94	4.31	3.44	3.13	2.78	2.31	1.75	1.42	1.19	0.96	0.62	0.27	0.00	0.49	0.87	1.19	1.51	1.82	2.18	2.88	4.13	5.31	6.39	7.17	8.04	9.30	10.58	11.84	13.18	14.51	15.90

Gemeente Rotselaar_Haacht

B2096

Leibeek

VHAG: 6558

Locatie atlaspunt (LB72): X-coördinaat: 171804,5351 Y-coördinaat: 183120,5817

DWARSPROFIELPLAN

Atlaspunt - 344
Datum opmeting: 2/02/2005
Schaal: 1/100



**VLAAMS-
BRABANT**