
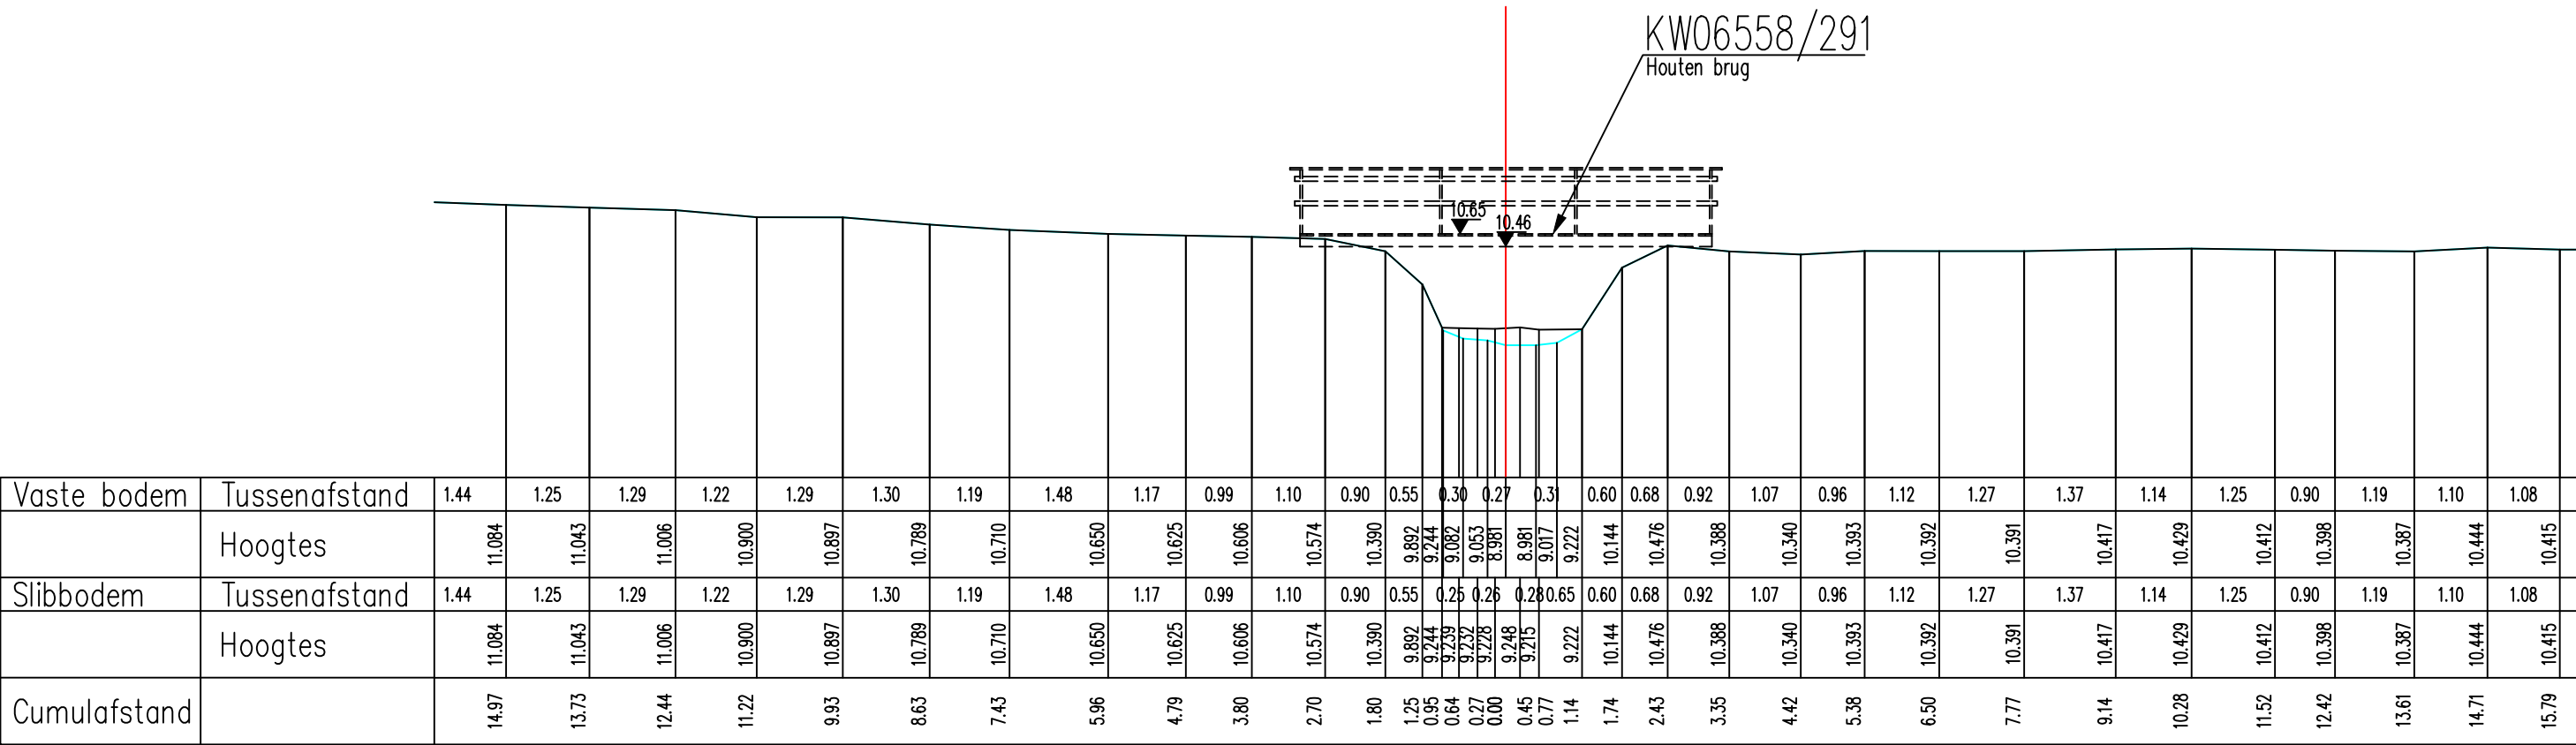


Legende

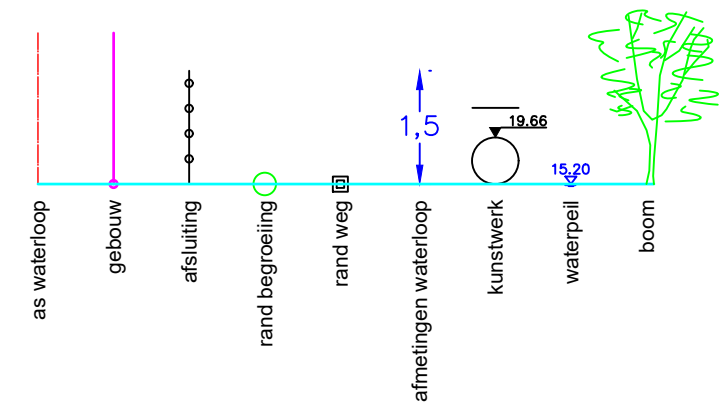

Vaste bodem	Tussenafstand	1.44	1.25	1.29	1.22	1.29	1.30	1.19	1.48	1.17	0.99	1.10	0.90	0.55	0.30	0.27	0.31	0.60	0.68	0.92	1.07	0.96	1.12	1.27	1.37	1.14	1.25	0.90	1.19	1.10	1.08				
	Hoogtes	11.084	11.043	11.006	10.900	10.897	10.789	10.710	10.650	10.625	10.606	10.574	10.390	9.892	9.244	9.082	8.981	8.981	9.017	9.222	10.144	10.476	10.388	10.340	10.393	10.392	10.391	10.417	10.429	10.412	10.398	10.387	10.444	10.415	
Slibbodem	Tussenafstand	1.44	1.25	1.29	1.22	1.29	1.30	1.19	1.48	1.17	0.99	1.10	0.90	0.55	0.25	0.26	0.28	0.65	0.60	0.68	0.92	1.07	0.96	1.12	1.27	1.37	1.14	1.25	0.90	1.19	1.10	1.08			
	Hoogtes	11.084	11.043	11.006	10.900	10.897	10.789	10.710	10.650	10.625	10.606	10.574	10.390	9.892	9.244	9.082	8.981	8.981	9.017	9.222	10.144	10.476	10.388	10.340	10.393	10.392	10.391	10.417	10.429	10.412	10.398	10.387	10.444	10.415	
Cumulafstand		14.97	13.73	12.44	11.22	9.93	8.63	7.43	5.96	4.79	3.80	2.70	1.80	1.25	0.95	0.64	0.27	0.00	0.45	0.77	1.14	1.74	2.43	3.35	4.42	5.38	6.50	7.77	9.14	10.28	11.52	12.42	13.61	14.71	15.79

Gemeente Rotselaar_Haacht

B2096

Leibeek

VHAG: 6558

Locatie atlaspunt (LB72):

X-coördinaat: 171861,1324 Y-coördinaat: 183023,353

DWARSPROFIELPLAN

Atlaspunt - 349

Datum opmeting: 2/02/2005

Schaal: 1/100



**VLAAMS-
BRABANT**