
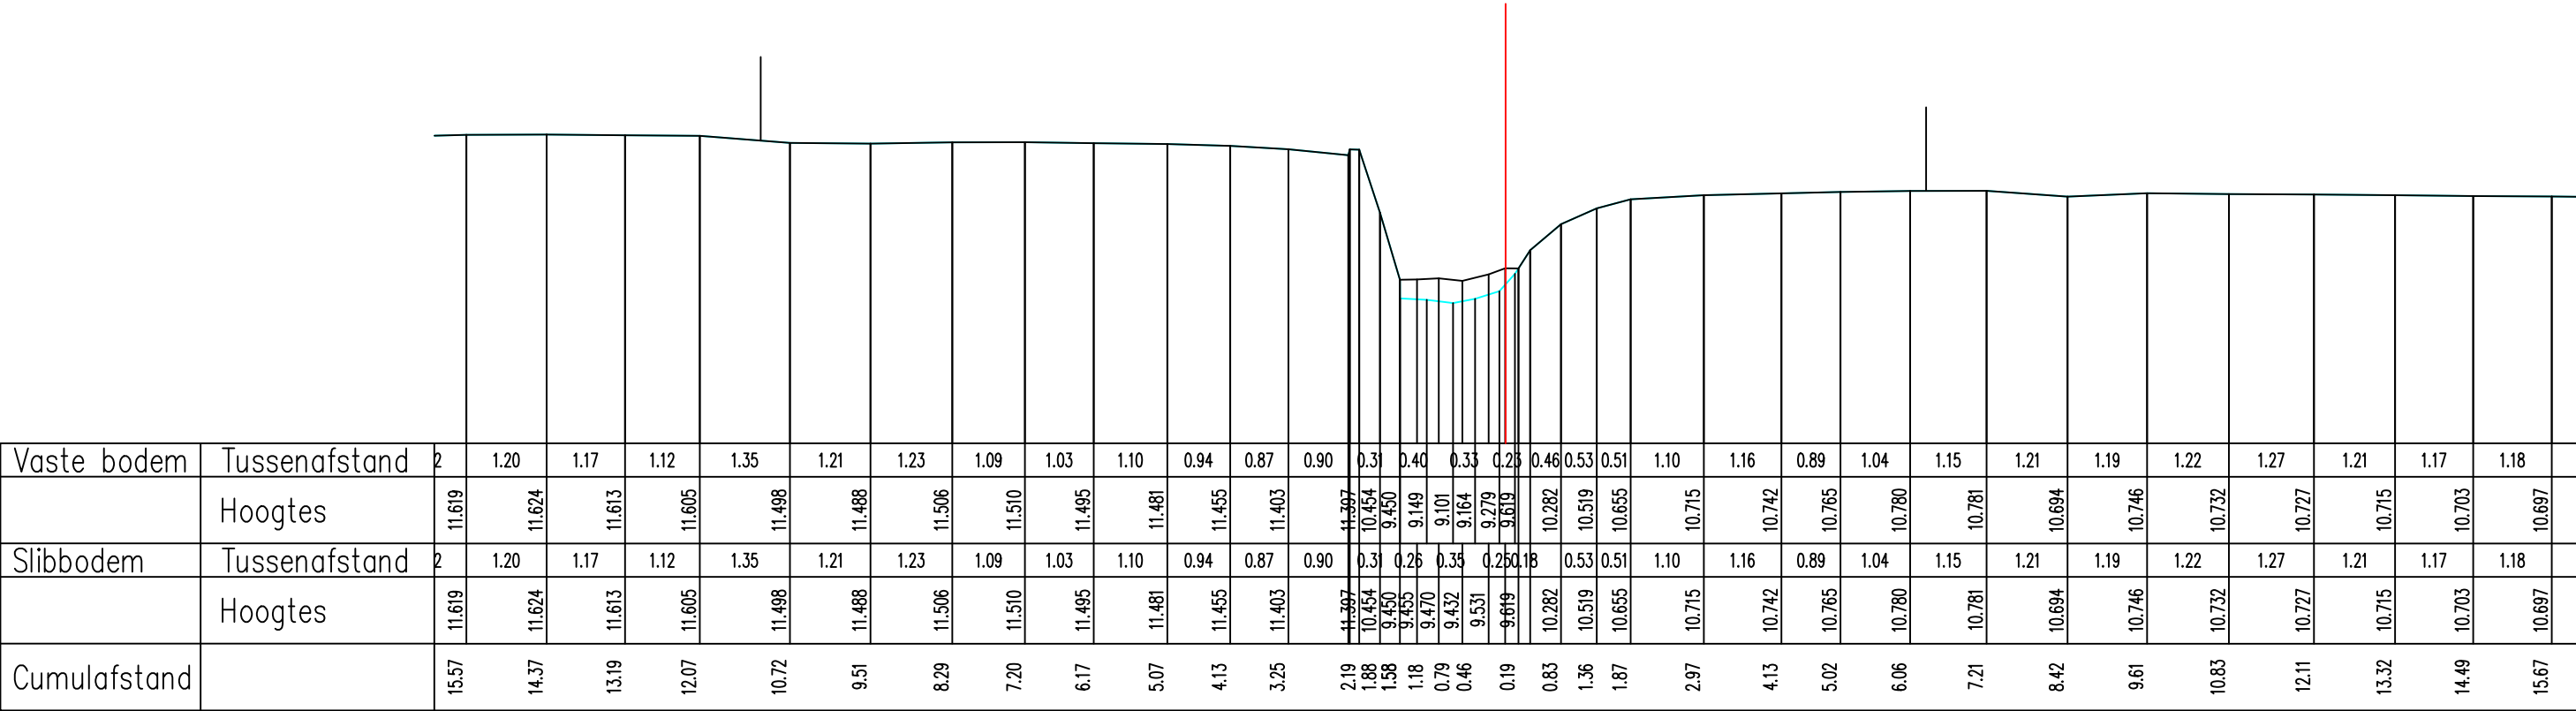


Legende

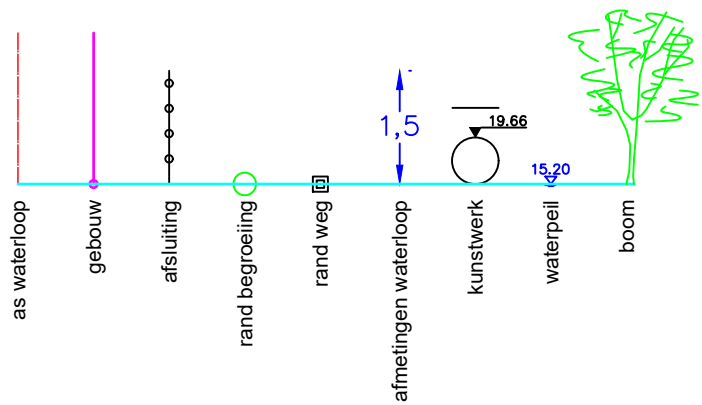

Vaste bodem	Tussenafstand	2	1.20	1.17	1.12	1.35	1.21	1.23	1.09	1.03	1.10	0.94	0.87	0.90	0.31	0.40	0.33	0.25	0.46	0.53	0.51	1.10	1.16	0.89	1.04	1.15	1.21	1.19	1.22	1.27	1.21	1.17	1.18				
	Hoogtes	11.619	11.624	11.613	11.605	11.498	11.488	11.506	11.510	11.495	11.481	11.455	11.403	11.397	10.454	9.450	9.455	9.470	9.101	9.164	9.279	9.619	10.282	10.519	10.655	10.715	10.742	10.765	10.780	10.781	10.694	10.746	10.732	10.727	10.715	10.703	10.697
Slibbodem	Tussenafstand	2	1.20	1.17	1.12	1.35	1.21	1.23	1.09	1.03	1.10	0.94	0.87	0.90	0.31	0.26	0.33	0.25	0.18	0.53	0.51	1.10	1.16	0.89	1.04	1.15	1.21	1.19	1.22	1.27	1.21	1.17	1.18				
	Hoogtes	11.619	11.624	11.613	11.605	11.498	11.488	11.506	11.510	11.495	11.481	11.455	11.403	11.397	10.454	9.450	9.455	9.470	9.432	9.531	9.619	10.282	10.519	10.655	10.715	10.742	10.765	10.780	10.781	10.694	10.746	10.732	10.727	10.715	10.703	10.697	
Cumulafstand		15.57	14.37	13.19	12.07	10.72	9.51	8.29	7.20	6.17	5.07	4.13	3.25	2.19	1.88	1.58	1.18	0.79	0.46	0.19	0.83	1.36	1.87	2.97	4.13	5.02	6.06	7.21	8.42	9.61	10.83	12.11	13.32	14.49	15.67		

Gemeente Rotselaar_Haacht

B2096

Leibeek

VHAG: 6558

Locatie atlaspunt (LB72):

X-coördinaat: 171942,8257 Y-coördinaat: 182915,4065

DWARSPROFIELPLAN

Atlaspunt - 356

Datum opmeting: 2/02/2005

Schaal: 1/100



**VLAAMS-
BRABANT**