


Legende

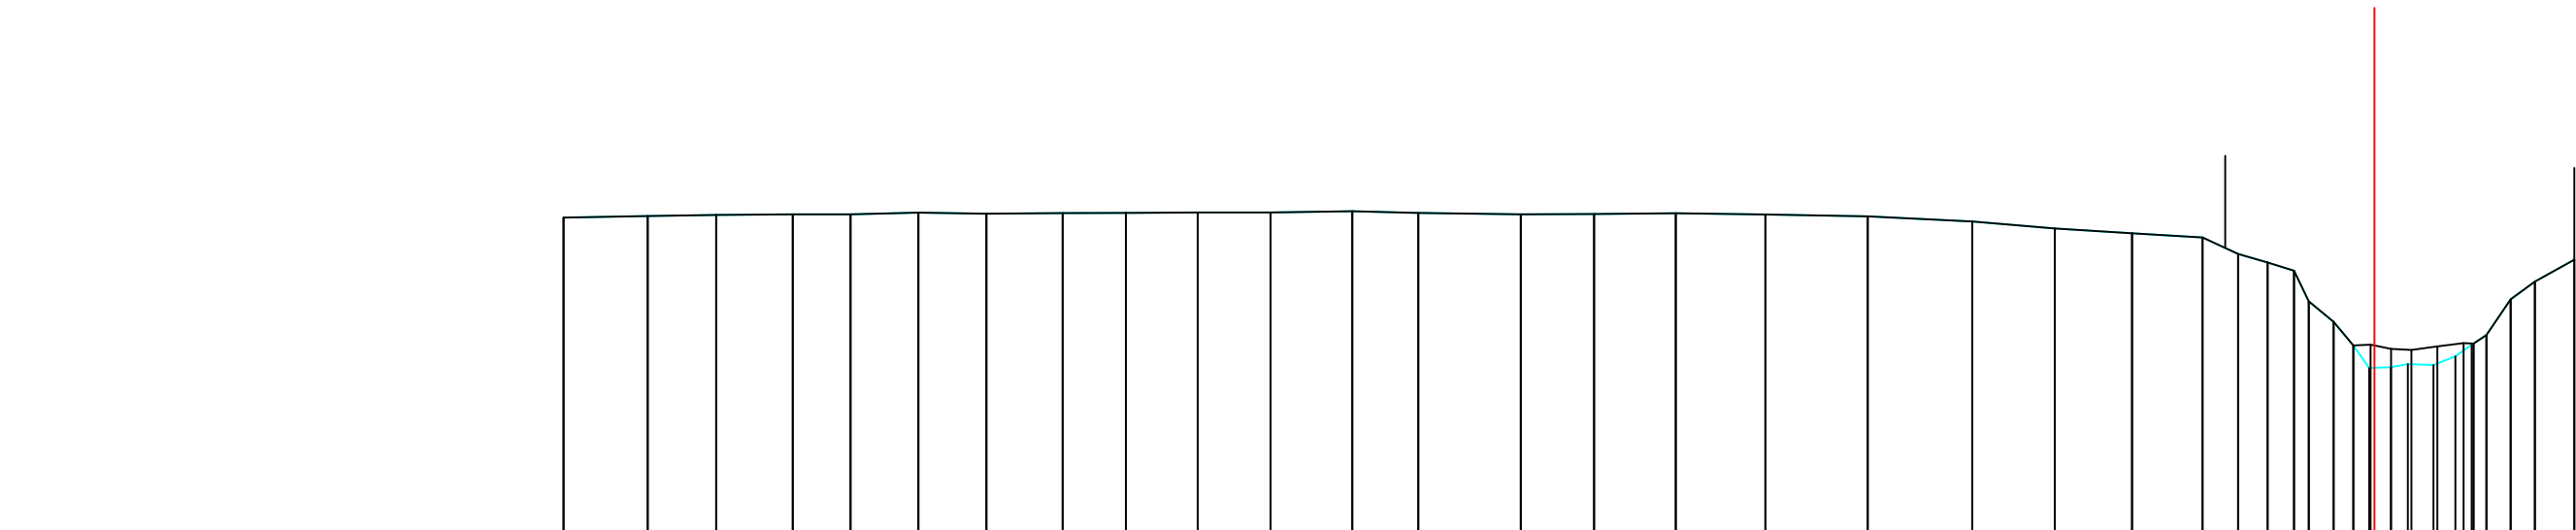

Vaste bodem	Tussenafstand		1.15	0.93	1.04	0.79	0.93	0.93	1.04	0.86	0.98	0.99	1.11	0.90	1.40	1.00	1.11	1.22	1.39	1.43	1.13	1.05	0.96	0.49	0.36	0.34	0.22	0.23	0.30	0.18	0.33						
	Hoogtes	11.349	11.369	11.385	11.393	11.393	11.417	11.402	11.410	11.412	11.418	11.418	11.434	11.412	11.392	11.396	11.408	11.390	11.365	11.296	11.200	11.134	11.078	10.853	10.737	10.625	9.928	9.607	9.311	9.352	9.340	9.458	9.633	10.236	10.477	10.774	
Slibbodem	Tussenafstand		1.15	0.93	1.04	0.79	0.93	0.93	1.04	0.86	0.98	0.99	1.11	0.90	1.40	1.00	1.11	1.22	1.39	1.43	1.13	1.05	0.96	0.49	0.40	0.20	0.27	0.28	0.35	0.14	0.33	0.54					
	Hoogtes	11.349	11.369	11.385	11.393	11.393	11.417	11.402	11.410	11.412	11.418	11.418	11.434	11.412	11.392	11.396	11.408	11.390	11.365	11.296	11.200	11.134	11.078	10.853	10.737	10.625	9.928	9.607	9.560	9.544	9.594	9.633	10.236	10.477	10.774		
Cumulafstand		24.68	23.53	22.60	21.56	20.77	19.84	18.92	17.88	17.02	16.04	15.05	13.93	13.03	11.63	10.64	9.52	8.30	6.91	5.48	4.36	3.30	2.34	1.86	1.46	1.10	0.56	0.29	0.00	0.22	0.46	0.80	1.10	1.32	1.86	2.18	2.72

Gemeente Rotselaar_Haacht

B2096 **Leibeek**

VHAG: 6558

Locatie atlaspunt (LB72): X-coördinaat: 171972,5279 Y-coördinaat: 182881,3431

DWARSPROFIELPLAN

Atlaspunt - 360
Datum opmeting: 2/02/2005
Schaal: 1/100

