


Legende

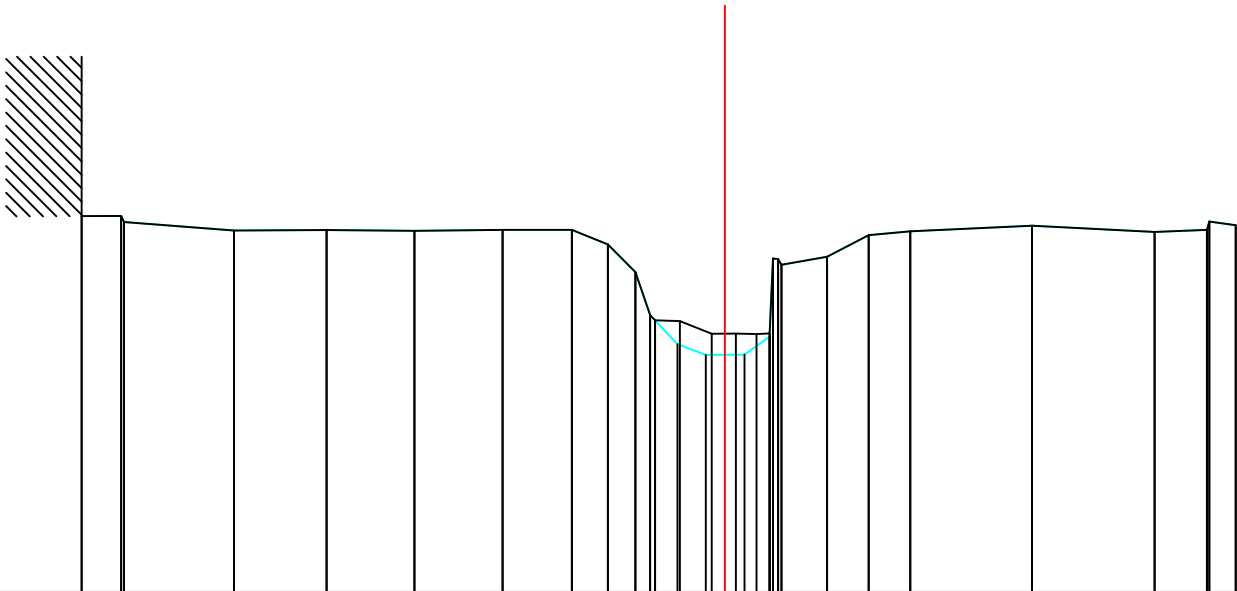

Vaste bodem	Tussenafstand		0.52	1.45	1.22	1.16	1.17	0.92	0.48	0.19	0.38	0.33	0.60	0.55	0.55	1.61	1.62	0.69	0.35					
	Hoogtes		10.970 10.893		10.781		10.786		10.776		10.788		10.788	10.595 10.230	9.597 9.583	9.277 9.135	9.138 9.419	10.433 10.718	10.770		10.844		10.762	10.898 10.850
Slibbodem	Tussenafstand		0.52	1.45	1.22	1.16	1.17	0.92	0.48	0.19	0.42	0.27	0.60	0.55	0.55	1.61	1.62	0.69	0.35					
	Hoogtes		10.970 10.893		10.781		10.786		10.776		10.788		10.788	10.595 10.230	9.597 9.583	9.414 9.416	9.419 9.419	10.433 10.718	10.770		10.844		10.762	10.898 10.850
Cumulafstand			8.51 7.95		6.49		5.27		4.11		2.94		2.02	1.55 1.18	0.92 0.63	0.25 0.00	0.26 0.64	1.35 1.90	2.45		4.06		5.69	6.41 6.76

Gemeente Rotselaar_Haacht

B2096 **Leibeek**

VHAG: 6558

Locatie atlaspunt (LB72): X-coördinaat: 172004,9341 Y-coördinaat: 182842,4592

DWARSPROFIELPLAN

Atlaspunt - 363
Datum opmeting: 2/02/2005
Schaal: 1/100

