


Legende

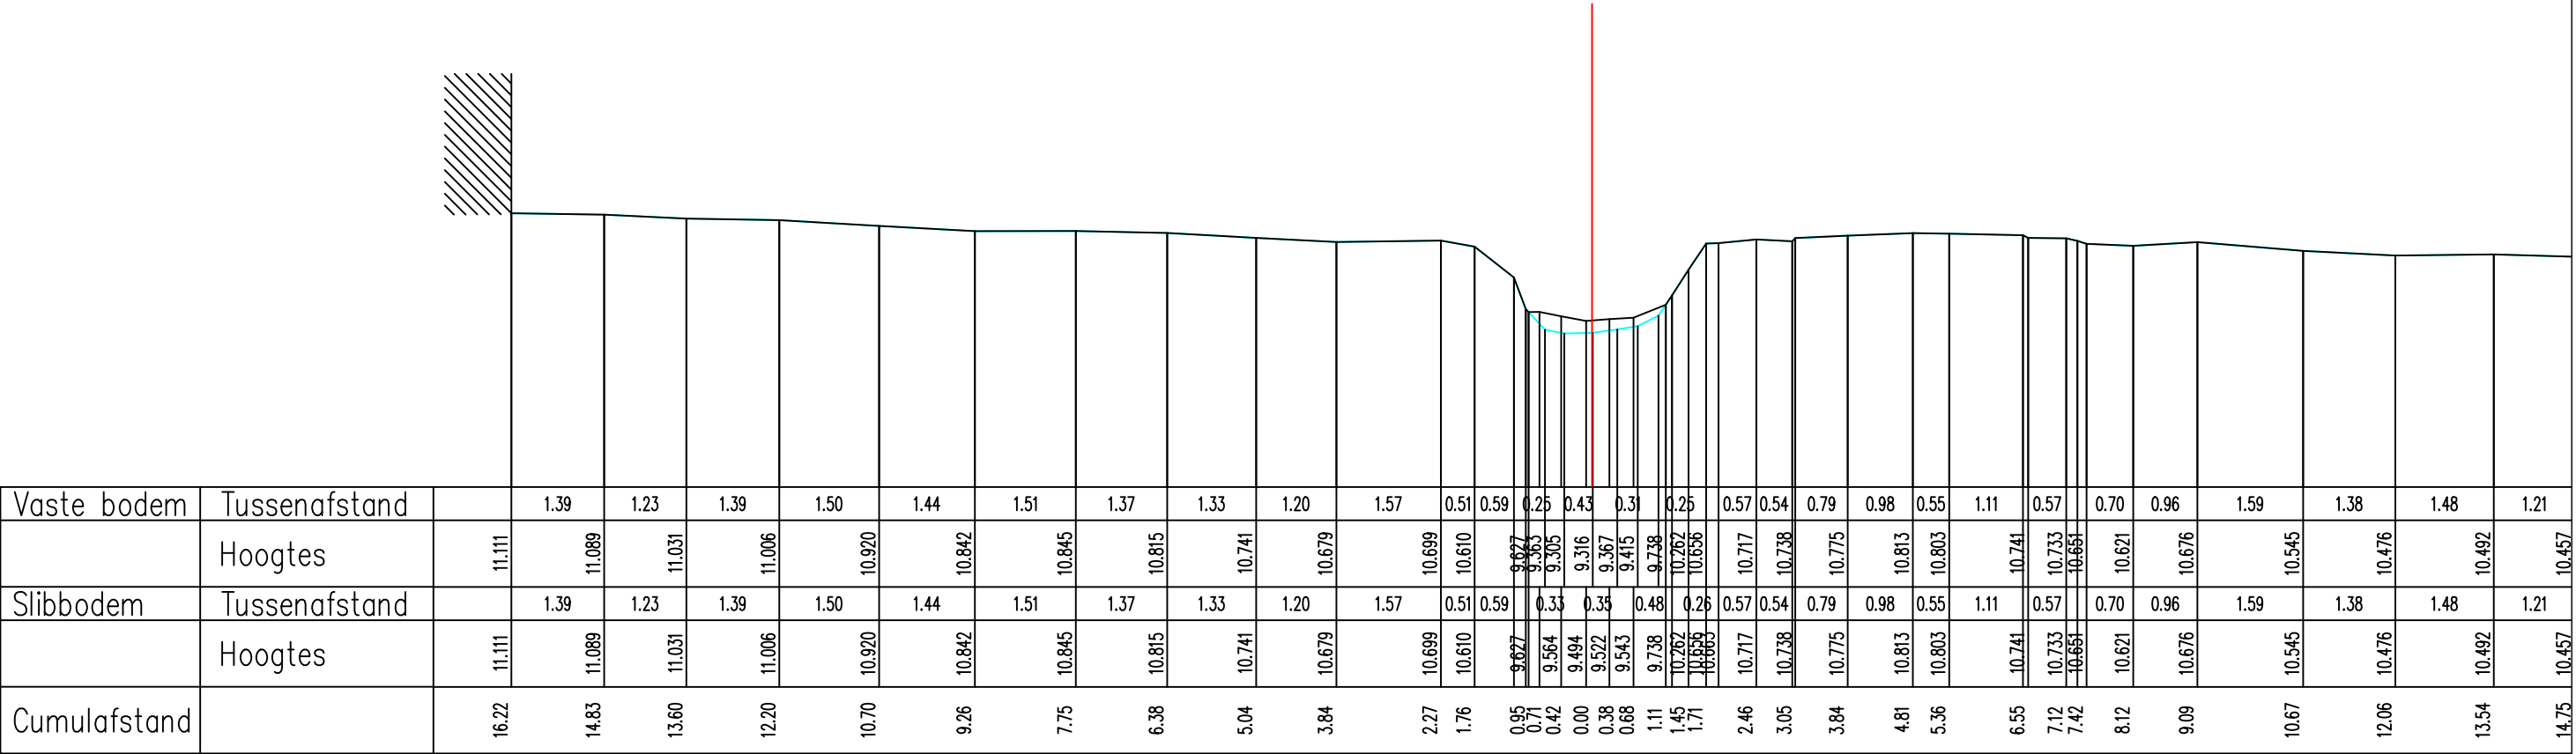

|              |               
|--------------|---------------|--------|--------|--------|--------|--------|--------|--------|--------|--------|--------|--------|--------|-------|-------|-------|-------|-------|-------|-------|--------|--------|--------|--------|--------|--------|--------|--------|--------|--------|--------|--------|--------|--------|--------|--------|--------|
| Vaste bodem  | Tussenafstand |        | 1.39   | 1.23   | 1.39   | 1.50   | 1.44   | 1.51   | 1.37   | 1.33   | 1.20   | 1.57   | 0.51   | 0.59  | 0.25  | 0.43  | 0.31  | 0.25  | 0.57  | 0.54  | 0.79   | 0.98   | 0.55   | 1.11   | 0.57   | 0.70   | 0.96   | 1.59   | 1.38   | 1.48   | 1.21   |        |        |        |        |        |        |
|              | Hoogtes       | 11.111 | 11.089 | 11.031 | 11.006 | 10.920 | 10.842 | 10.845 | 10.815 | 10.741 | 10.679 | 10.699 | 10.610 | 9.677 | 9.677 | 9.365 | 9.316 | 9.367 | 9.415 | 9.738 | 10.262 | 10.656 | 10.663 | 10.717 | 10.738 | 10.775 | 10.813 | 10.803 | 10.741 | 10.733 | 10.651 | 10.621 | 10.676 | 10.545 | 10.476 | 10.492 | 10.457 |
| Slibbodem    | Tussenafstand |        | 1.39   | 1.23   | 1.39   | 1.50   | 1.44   | 1.51   | 1.37   | 1.33   | 1.20   | 1.57   | 0.51   | 0.59  | 0.33  | 0.35  | 0.48  | 0.26  | 0.57  | 0.54  | 0.79   | 0.98   | 0.55   | 1.11   | 0.57   | 0.70   | 0.96   | 1.59   | 1.38   | 1.48   | 1.21   |        |        |        |        |        |        |
|              | Hoogtes       | 11.111 | 11.089 | 11.031 | 11.006 | 10.920 | 10.842 | 10.845 | 10.815 | 10.741 | 10.679 | 10.699 | 10.610 | 9.677 | 9.677 | 9.564 | 9.494 | 9.522 | 9.543 | 9.738 | 10.262 | 10.656 | 10.663 | 10.717 | 10.738 | 10.775 | 10.813 | 10.803 | 10.741 | 10.733 | 10.651 | 10.621 | 10.676 | 10.545 | 10.476 | 10.492 | 10.457 |
| Cumulafstand |               | 16.22  | 14.83  | 13.60  | 12.20  | 10.70  | 9.26   | 7.75   | 6.38   | 5.04   | 3.84   | 2.27   | 1.76   | 0.95  | 0.71  | 0.42  | 0.00  | 0.38  | 0.68  | 1.11  | 1.45   | 1.71   | 2.46   | 3.05   | 3.84   | 4.81   | 5.36   | 6.55   | 7.12   | 7.42   | 8.12   | 9.09   | 10.67  | 12.06  | 13.54  | 14.75  |        |

Gemeente Rotselaar\_Haacht

**B2096** **Leibeek**

VHAG: 6558

Locatie atlaspunt (LB72): X-coördinaat: 172047,5585 Y-coördinaat: 182846,4899

DWARSPROFIELPLAN

Atlaspunt - 364  
Datum opmeting: 2/02/2005  
Schaal: 1/100

