


Legende

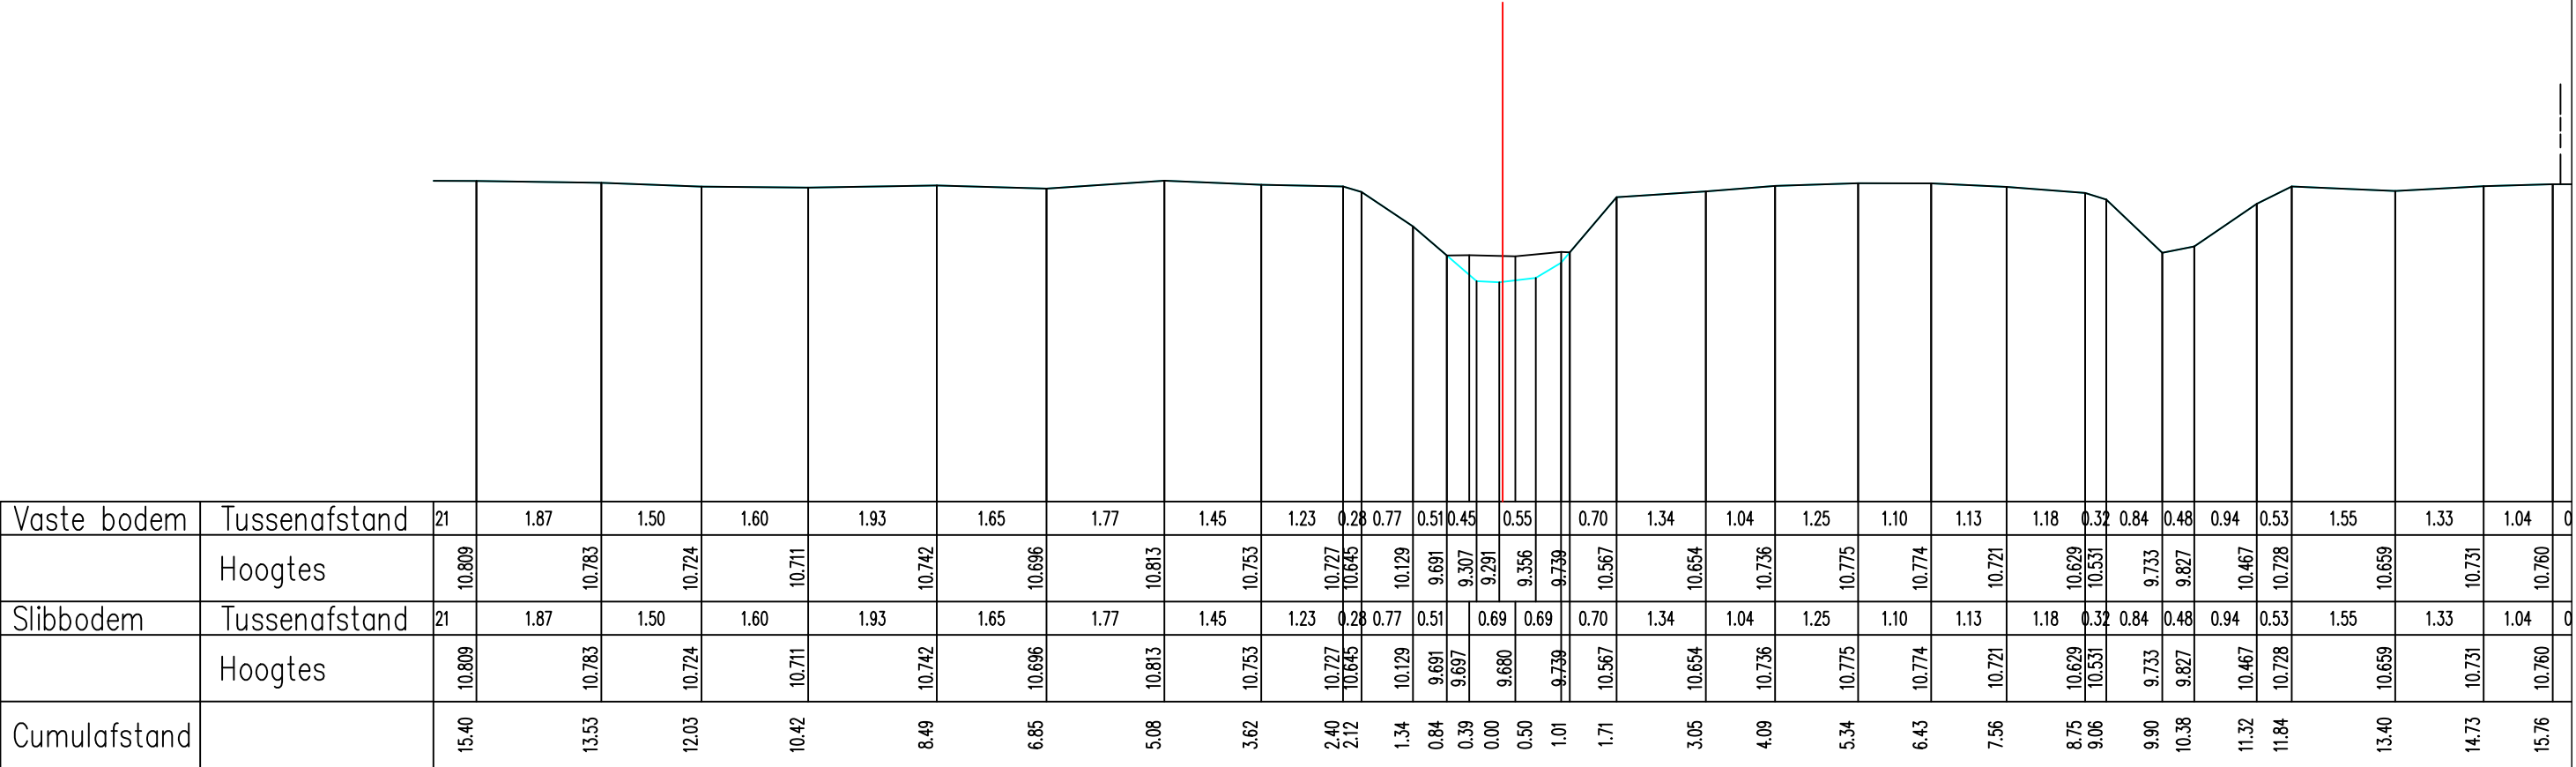

Vaste bodem	Tussenafstand	21	1.87	1.50	1.60	1.93	1.65	1.77	1.45	1.23	0.28	0.77	0.51	0.45	0.55		0.70	1.34	1.04	1.25	1.10	1.13	1.18	0.32	0.84	0.48	0.94	0.53	1.55	1.33	1.04	0		
	Hoogtes	10.809	10.783	10.724		10.711	10.742	10.696	10.813	10.753	10.727	10.645	10.129	9.691	9.307	9.291	9.356	9.739	10.567	10.654	10.736	10.775	10.774	10.721	10.629	10.531	9.733	9.827	10.467	10.728	10.659	10.731	10.760	0
Slibbodem	Tussenafstand	21	1.87	1.50	1.60	1.93	1.65	1.77	1.45	1.23	0.28	0.77	0.51		0.69	0.69	0.70	1.34	1.04	1.25	1.10	1.13	1.18	0.32	0.84	0.48	0.94	0.53	1.55	1.33	1.04	0		
	Hoogtes	10.809	10.783	10.724		10.711	10.742	10.696	10.813	10.753	10.727	10.645	10.129	9.691	9.697	9.680	9.739	10.567	10.654	10.736	10.775	10.774	10.721	10.629	10.531	9.733	9.827	10.467	10.728	10.659	10.731	10.760	0	
Cumulafstand		15.40	13.53	12.03		10.42	8.49	6.85	5.08	3.62	2.40	2.12	1.34	0.84	0.39	0.00	0.50	1.01	1.71	3.05	4.09	5.34	6.43	7.56	8.75	9.06	9.90	10.38	11.32	11.84	13.40	14.73	15.76	

Gemeente Rotselaar_Haacht

B2096

Leibeek

VHAG: 6558

Locatie atlaspunt (LB72): X-coördinaat: 172302,736 Y-coördinaat: 182824,861

DWARSPROFIELPLAN

Atlaspunt - 376
Datum opmeting: 2/02/2005
Schaal: 1/100



**VLAAMS-
BRABANT**