
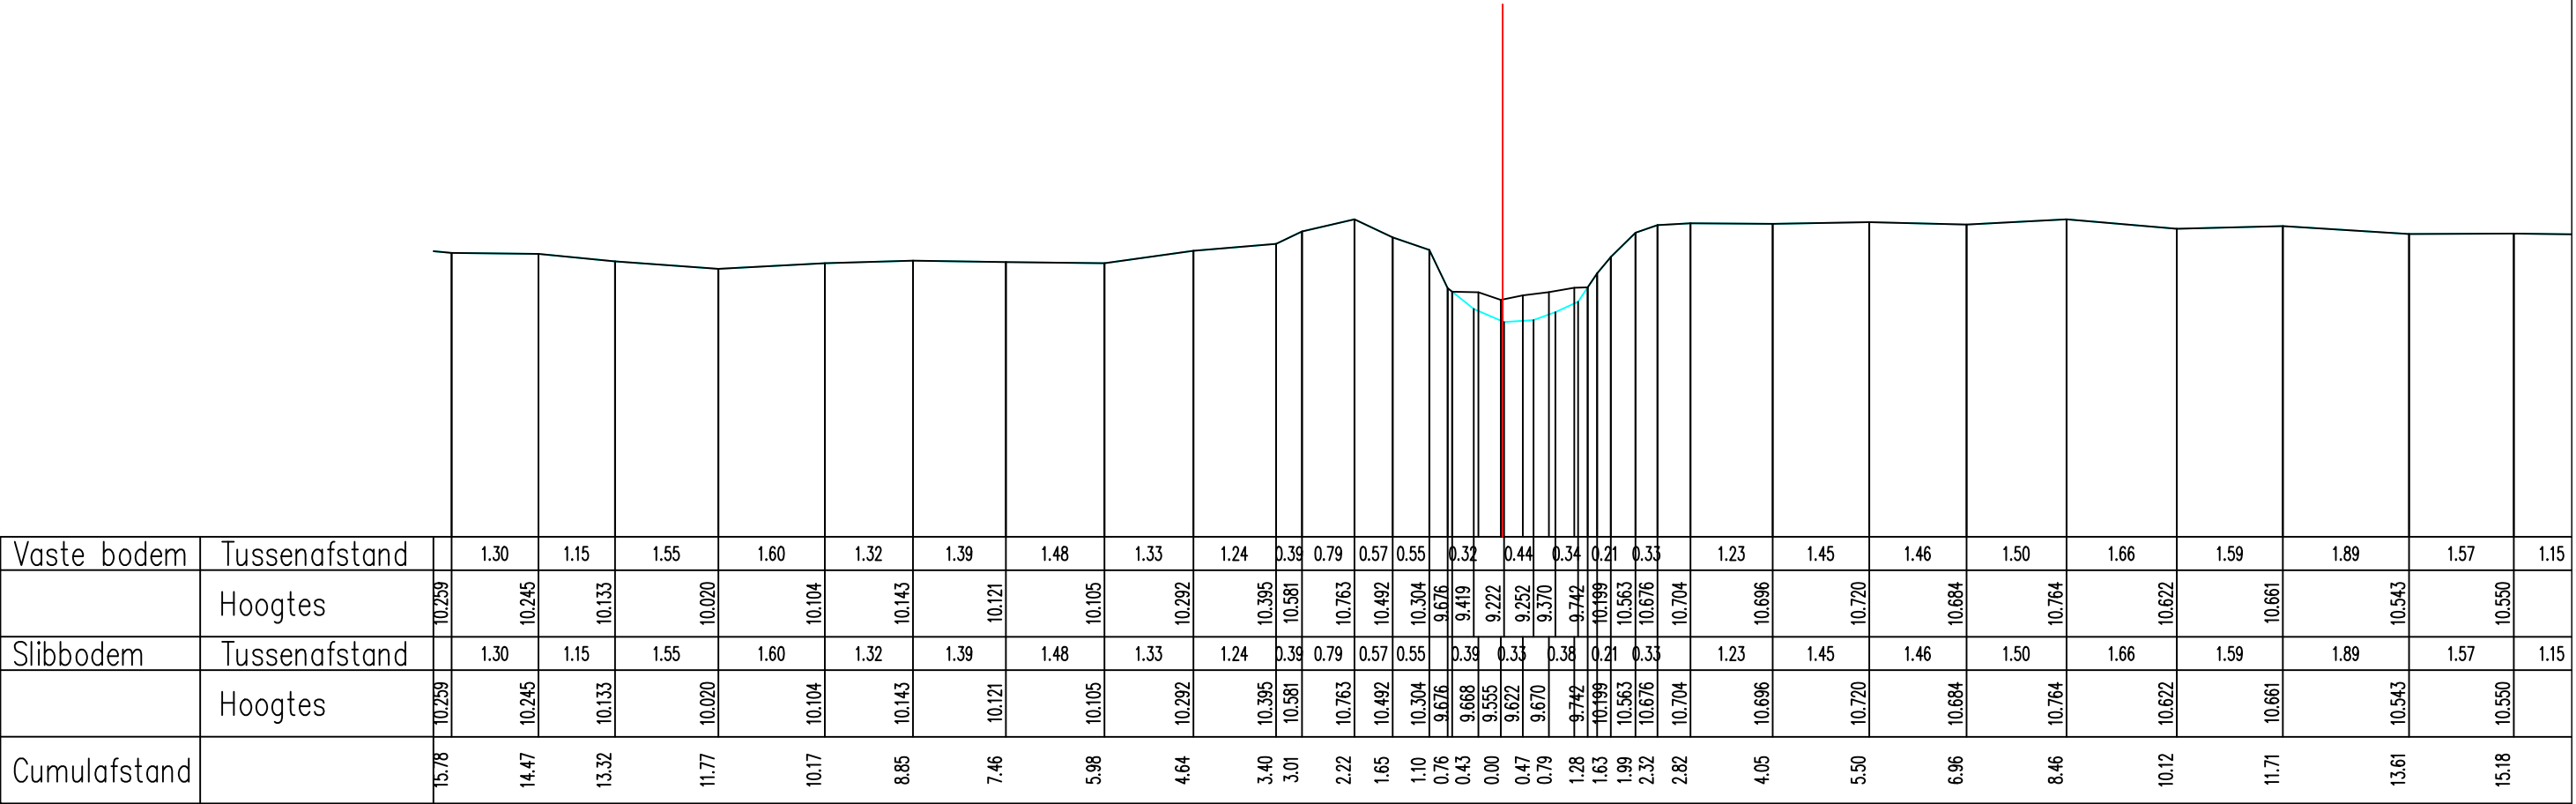


Legende

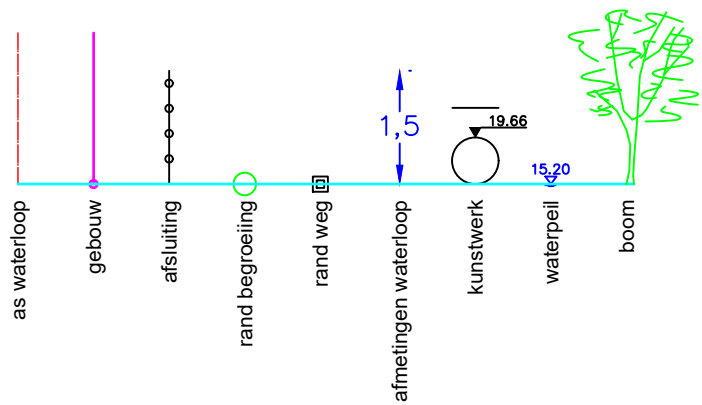

Vaste bodem	Tussenafstand		1.30	1.15	1.55	1.60	1.32	1.39	1.48	1.33	1.24	0.39	0.79	0.57	0.55	0.32	0.44	0.34	0.21	0.33	1.23	1.45	1.46	1.50	1.66	1.59	1.89	1.57	1.15				
	Hoogtes	10.259	10.245	10.133	10.020	10.104	10.143	10.121	10.105	10.292	10.395	10.581	10.763	10.492	10.304	9.676	9.419	9.222	9.252	9.370	9.742	10.199	10.563	10.676	10.704	10.696	10.720	10.684	10.764	10.622	10.661	10.543	10.550
Slibbodem	Tussenafstand		1.30	1.15	1.55	1.60	1.32	1.39	1.48	1.33	1.24	0.39	0.79	0.57	0.55	0.39	0.33	0.38	0.21	0.33	1.23	1.45	1.46	1.50	1.66	1.59	1.89	1.57	1.15				
	Hoogtes	10.259	10.245	10.133	10.020	10.104	10.143	10.121	10.105	10.292	10.395	10.581	10.763	10.492	10.304	9.676	9.668	9.555	9.622	9.670	9.742	10.199	10.563	10.676	10.704	10.696	10.720	10.684	10.764	10.622	10.661	10.543	10.550
Cumulafstand		15.78	14.47	13.32	11.77	10.17	8.85	7.46	5.98	4.64	3.40	3.01	2.22	1.65	1.10	0.76	0.43	0.00	0.47	0.79	1.28	1.63	1.99	2.32	2.82	4.05	5.50	6.96	8.46	10.12	11.71	13.61	15.18

Gemeente Rotselaar_Haacht

B2096

Leibeek

VHAG: 6558

Locatie atlaspunt (LB72): X-coördinaat: 172409,695 Y-coördinaat: 182859,5147

DWARSPROFIELPLAN

Atlaspunt - 383
Datum opmeting: 2/02/2005
Schaal: 1/100



VLAAMS-
BRABANT