
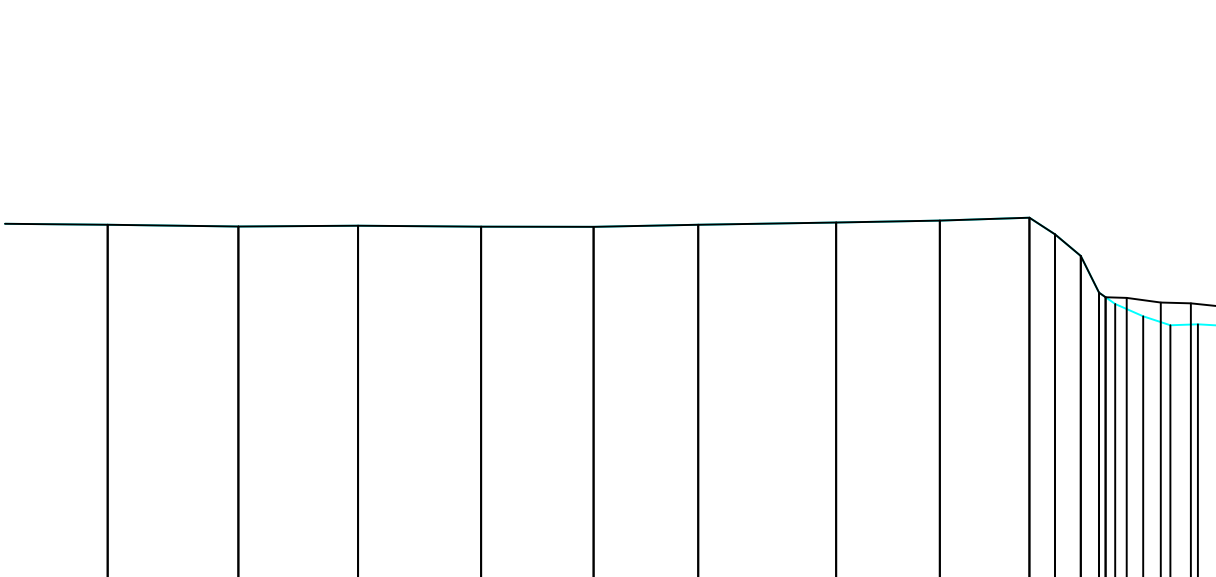


Legende

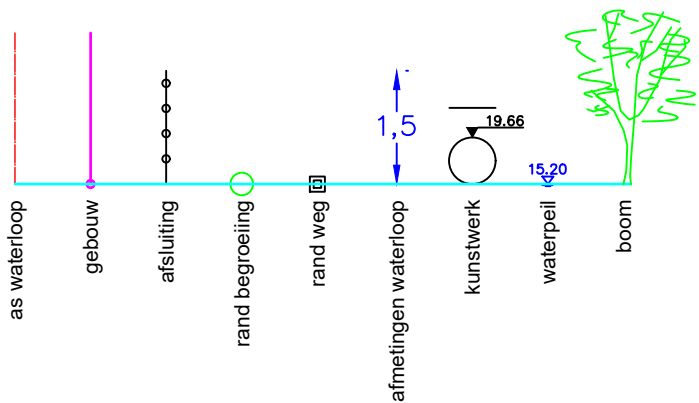

Vaste bodem	Tussenafstand	1.72	1.73	1.58	1.63	1.49	1.38	1.83	1.37	1.19	0.34	0.24	0.37	0.37	0.41	0.16	0.35	0.60	1.26	1.45	1.62	1.40	1.25	1.51	1.80	1.38	1.39					
	Hoogtes	10.751	10.727	10.738	10.724	10.723	10.751	10.779	10.805	10.843	10.624	10.337	9.792	9.539	9.422	9.433	9.417	9.562	9.872	9.996	10.309	10.539	10.705	10.772	10.662	10.606	10.639	10.720	10.799	10.721	10.642	10.637
Slibbodem	Tussenafstand	1.72	1.73	1.58	1.63	1.49	1.38	1.83	1.37	1.19	0.34	0.24	0.45	0.40	0.30	0.15	0.32	0.60	1.26	1.45	1.62	1.40	1.25	1.51	1.80	1.38	1.39					
	Hoogtes	10.751	10.727	10.738	10.724	10.723	10.751	10.779	10.805	10.843	10.624	10.337	9.792	9.783	9.721	9.712	9.668	9.630	9.872	9.996	10.309	10.539	10.705	10.772	10.662	10.606	10.639	10.720	10.799	10.721	10.642	10.637
Cumulafstand		14.69	12.96	11.37	9.75	8.26	6.88	5.05	3.68	2.49	2.16	1.82	1.49	0.99	0.63	0.26	0.00	0.44	0.87	1.13	1.48	1.79	2.39	3.65	5.10	6.72	8.12	9.38	10.89	12.69	14.07	15.46

Gemeente Rotselaar_Haacht

B2096 **Leibeek**

VHAG: 6558

Locatie atlaspunt (LB72): X-coördinaat: 172416,8034 Y-coördinaat: 182782,1872

DWARSPROFIELPLAN

Atlaspunt - 385
Datum opmeting: 2/02/2005
Schaal: 1/100



**VLAAMS-
BRABANT**