
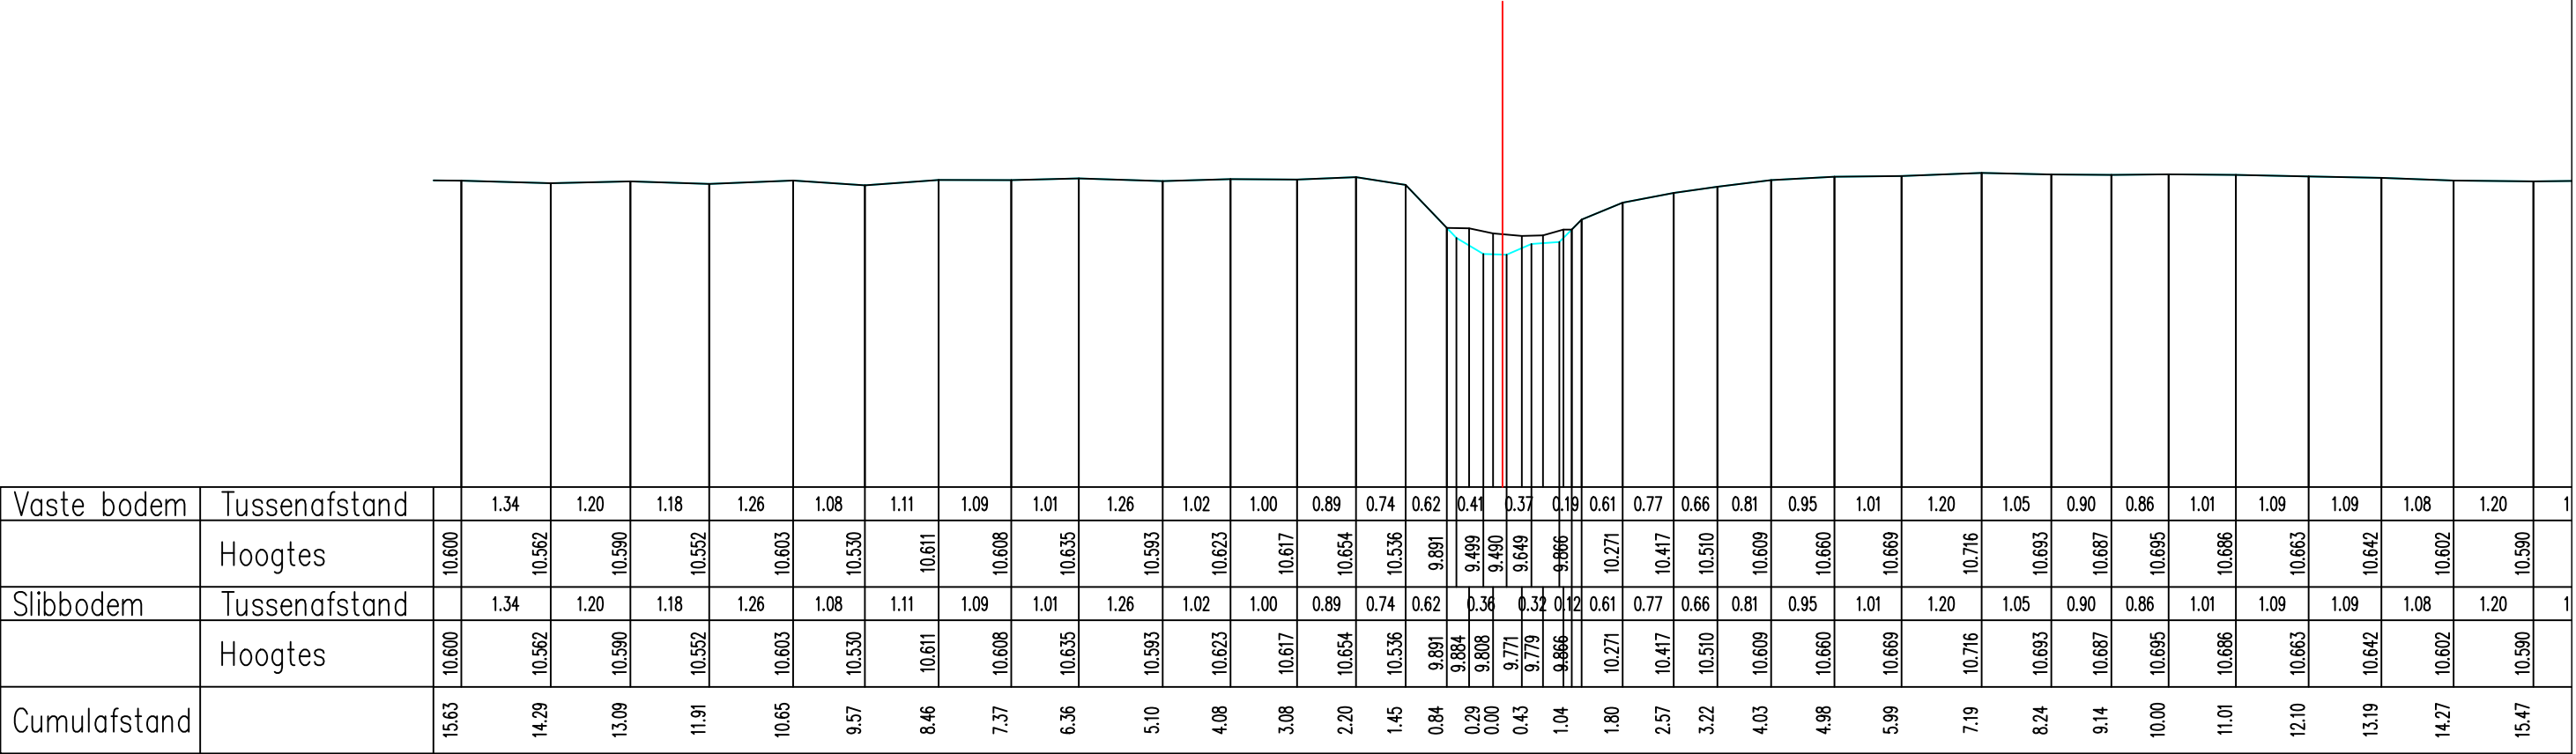


Legende

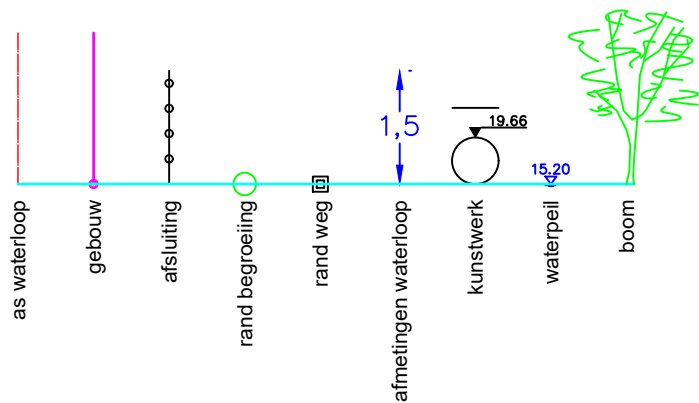

Vaste bodem	Tussenafstand		1.34	1.20	1.18	1.26	1.08	1.11	1.09	1.01	1.26	1.02	1.00	0.89	0.74	0.62	0.41	0.37	0.19	0.61	0.77	0.66	0.81	0.95	1.01	1.20	1.05	0.90	0.86	1.01	1.09	1.09	1.08	1.20	1		
	Hoogtes	10.600	10.562	10.590	10.552	10.603	10.530	10.611	10.608	10.635	10.593	10.623	10.617	10.654	10.536	9.891	9.499	9.490	9.649	9.866	10.271	10.417	10.510	10.609	10.660	10.669	10.716	10.693	10.687	10.695	10.686	10.663	10.642	10.602	10.590		
Slibbodem	Tussenafstand		1.34	1.20	1.18	1.26	1.08	1.11	1.09	1.01	1.26	1.02	1.00	0.89	0.74	0.62	0.36	0.32	0.12	0.61	0.77	0.66	0.81	0.95	1.01	1.20	1.05	0.90	0.86	1.01	1.09	1.09	1.08	1.20	1		
	Hoogtes	10.600	10.562	10.590	10.552	10.603	10.530	10.611	10.608	10.635	10.593	10.623	10.617	10.654	10.536	9.891	9.884	9.808	9.771	9.779	9.866	10.271	10.417	10.510	10.609	10.660	10.669	10.716	10.693	10.687	10.695	10.686	10.663	10.642	10.602	10.590	
Cumulafstand		15.63	14.29	13.09	11.91	10.65	9.57	8.46	7.37	6.36	5.10	4.08	3.08	2.20	1.45	0.84	0.29	0.00	0.43	1.04	1.80	2.57	3.22	4.03	4.98	5.99	7.19	8.24	9.14	10.00	11.01	12.10	13.19	14.27	15.47		

Gemeente Rotselaar

B2096

Leibeek

VHAG: 6558

Locatie atlaspunt (LB72): X-coördinaat: 172499,556 Y-coördinaat: 182763,8372

DWARSPROFIELPLAN

Atlaspunt - 388
Datum opmeting: 2/02/2005
Schaal: 1/100

