


Legende

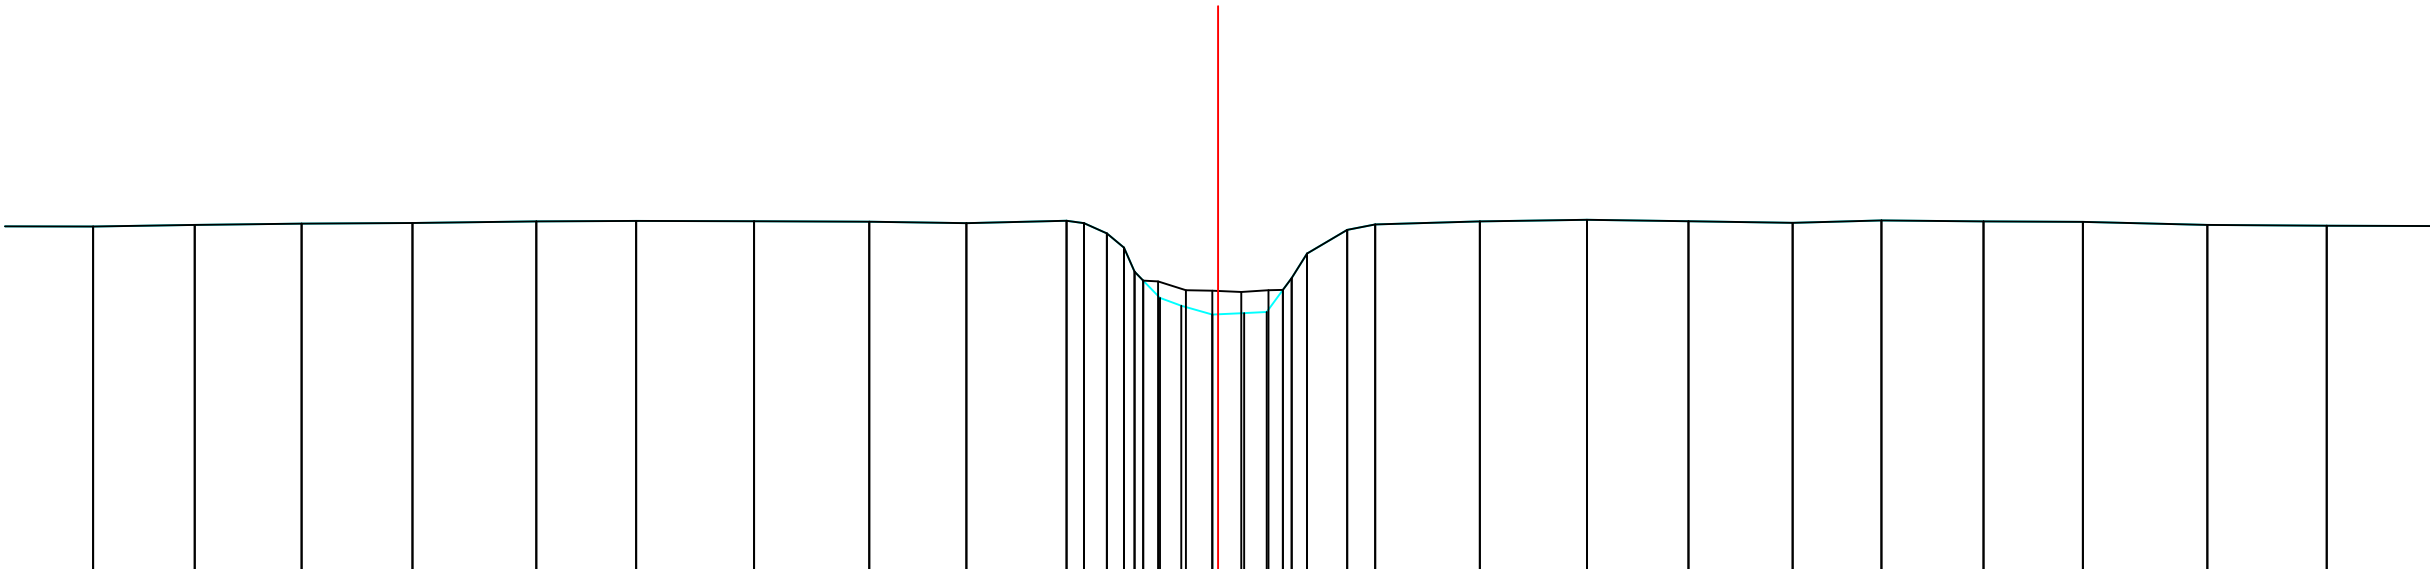

Vaste bodem	Tussenafstand	1.56	1.34	1.41	1.47	1.64	1.32	1.56	1.52	1.28	1.33	0.23	0.22	0.22	0.41	0.30	0.12	0.53	1.38	1.42	1.34	1.38	1.18	1.35	1.31	1.65	1.58	1.65				
	Hoogtes	10.622	10.642	10.660	10.668	10.690	10.695	10.692	10.685	10.665	10.698	10.686	10.530	10.541	9.906	9.573	9.457	9.476	9.783	10.264	10.577	10.648	10.690	10.711	10.691	10.671	10.701	10.689	10.682	10.643	10.631	
Slibbodem	Tussenafstand	1.56	1.34	1.41	1.47	1.64	1.32	1.56	1.52	1.28	1.33	0.23	0.22	0.20	0.35	0.36	0.20	0.37	1.38	1.42	1.34	1.38	1.18	1.35	1.31	1.65	1.58	1.65				
	Hoogtes	10.622	10.642	10.660	10.668	10.690	10.695	10.692	10.685	10.665	10.698	10.686	10.530	10.541	9.906	9.778	9.772	9.755	9.783	10.264	10.577	10.648	10.690	10.711	10.691	10.671	10.701	10.689	10.682	10.643	10.631	
Cumulafstand		14.88	13.54	12.12	10.66	9.02	7.70	6.14	4.61	3.33	2.00	1.77	1.47	0.99	0.77	0.49	0.00	0.35	0.64	0.86	1.18	1.71	2.08	3.46	4.88	6.22	7.60	8.78	10.13	11.44	13.09	14.67

Gemeente Rotselaar

B2096

Leibeeek

VHAG: 6558

Locatie atlaspunt (LB72):

X-coördinaat: 172533,4915 Y-coördinaat: 182770,5287

DWARSPROFIELPLAN

Atlaspunt - 389

Datum opmeting: 2/02/2005

Schaal: 1/100



VLAAMS-
BRABANT