


Legende

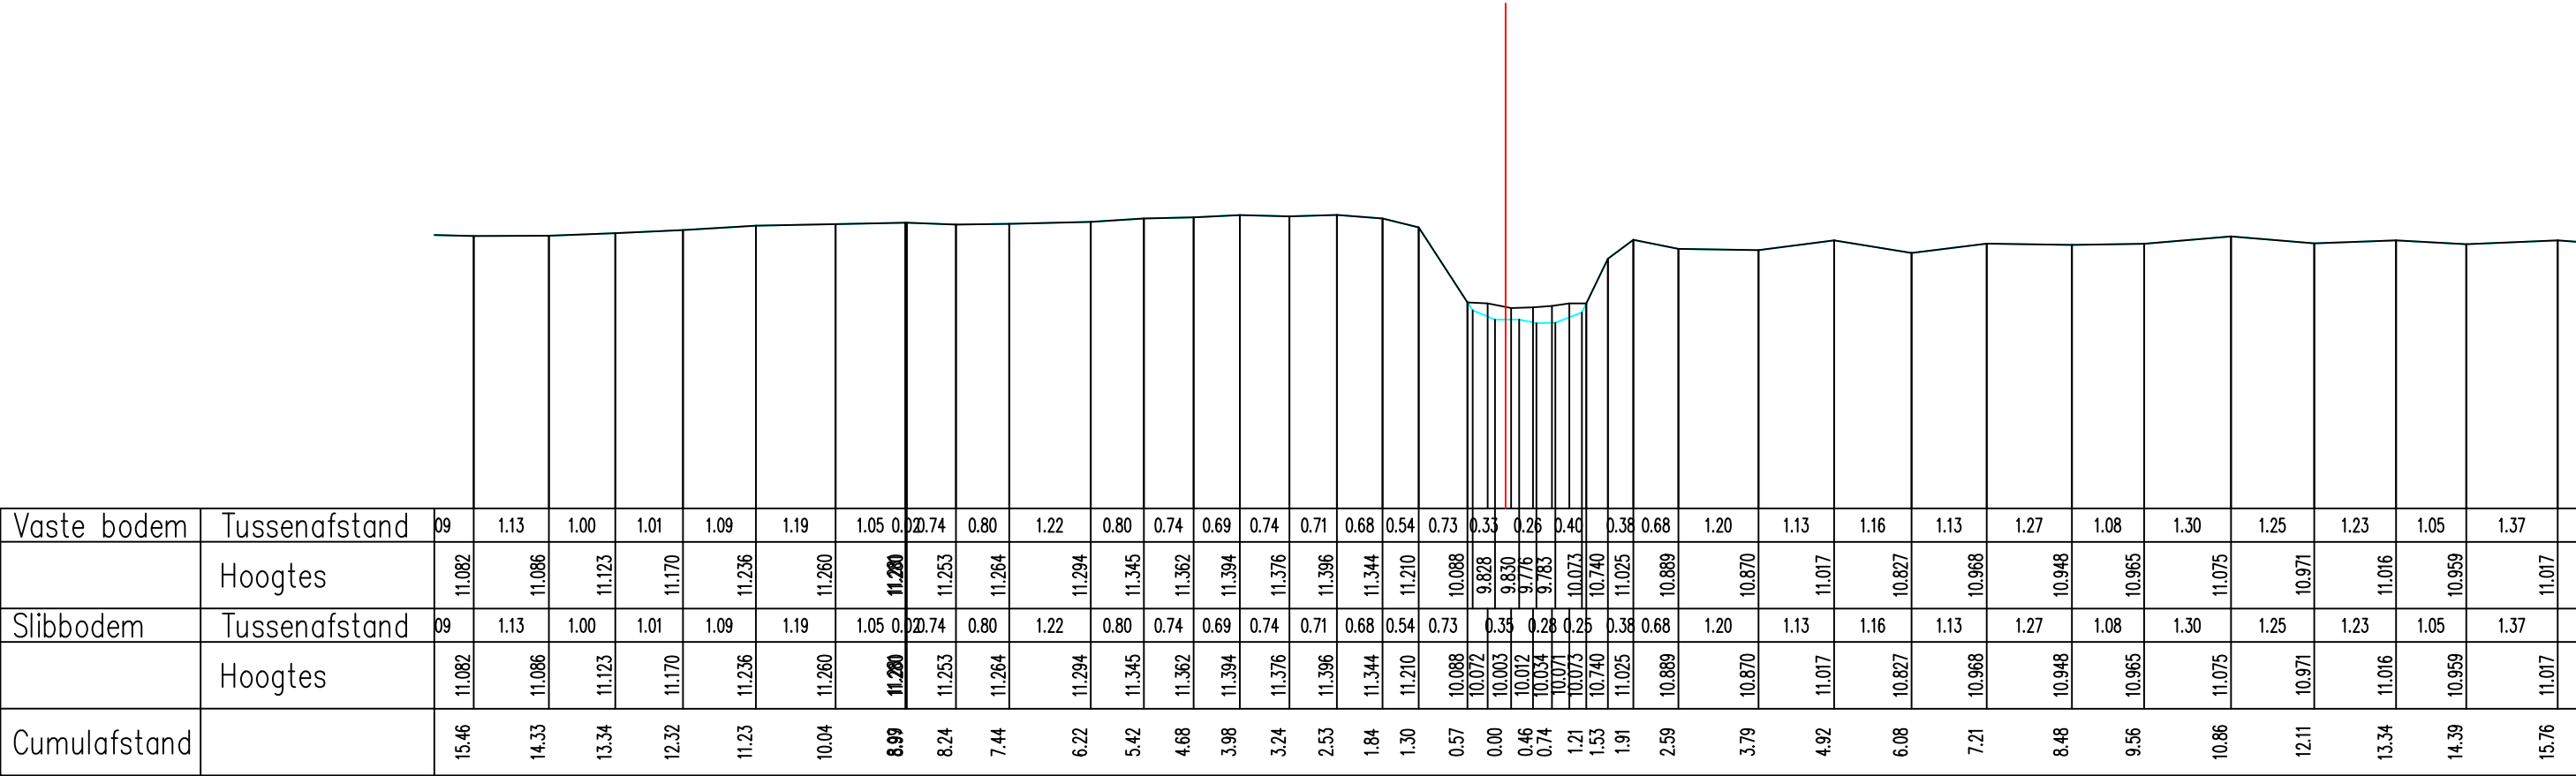

Vaste bodem	Tussenafstand	09	1.13	1.00	1.01	1.09	1.19	1.05	0.74	0.80	1.22	0.80	0.74	0.69	0.74	0.71	0.68	0.54	0.73	0.33	0.25	0.40	0.38	0.68	1.20	1.13	1.16	1.13	1.27	1.08	1.30	1.25	1.23	1.05	1.37				
	Hoogtes	11.082	11.086	11.123	11.170	11.236	11.260	11.280	11.253	11.264	11.294	11.345	11.362	11.394	11.376	11.396	11.344	11.210	10.088	9.828	9.830	9.776	9.783	10.073	10.740	11.025	10.889	10.870	11.017	10.827	10.968	10.948	10.965	11.075	10.971	11.016	10.959	11.017	
Slibbodem	Tussenafstand	09	1.13	1.00	1.01	1.09	1.19	1.05	0.74	0.80	1.22	0.80	0.74	0.69	0.74	0.71	0.68	0.54	0.73	0.33	0.25	0.40	0.38	0.68	1.20	1.13	1.16	1.13	1.27	1.08	1.30	1.25	1.23	1.05	1.37				
	Hoogtes	11.082	11.086	11.123	11.170	11.236	11.260	11.280	11.253	11.264	11.294	11.345	11.362	11.394	11.376	11.396	11.344	11.210	10.088	10.072	10.003	10.012	10.034	10.071	10.073	10.740	11.025	10.889	10.870	11.017	10.827	10.968	10.948	10.965	11.075	10.971	11.016	10.959	11.017
Cumulafstand		15.46	14.33	13.34	12.32	11.23	10.04	8.99	8.24	7.44	6.22	5.42	4.68	3.98	3.24	2.53	1.84	1.30	0.57	0.00	0.46	0.74	1.21	1.53	1.91	2.59	3.79	4.92	6.08	7.21	8.48	9.56	10.86	12.11	13.34	14.39	15.76		

Gemeente Rotselaar

B2096

Leibeek

VHAG: 6558

Locatie atlaspunt (LB72):

X-coördinaat: 172775,7553 Y-coördinaat: 182638,528

DWARSPROFIELPLAN

Atlaspunt - 401

Datum opmeting: 2/02/2005

Schaal: 1/100



VLAAMS-
BRABANT