


Legende

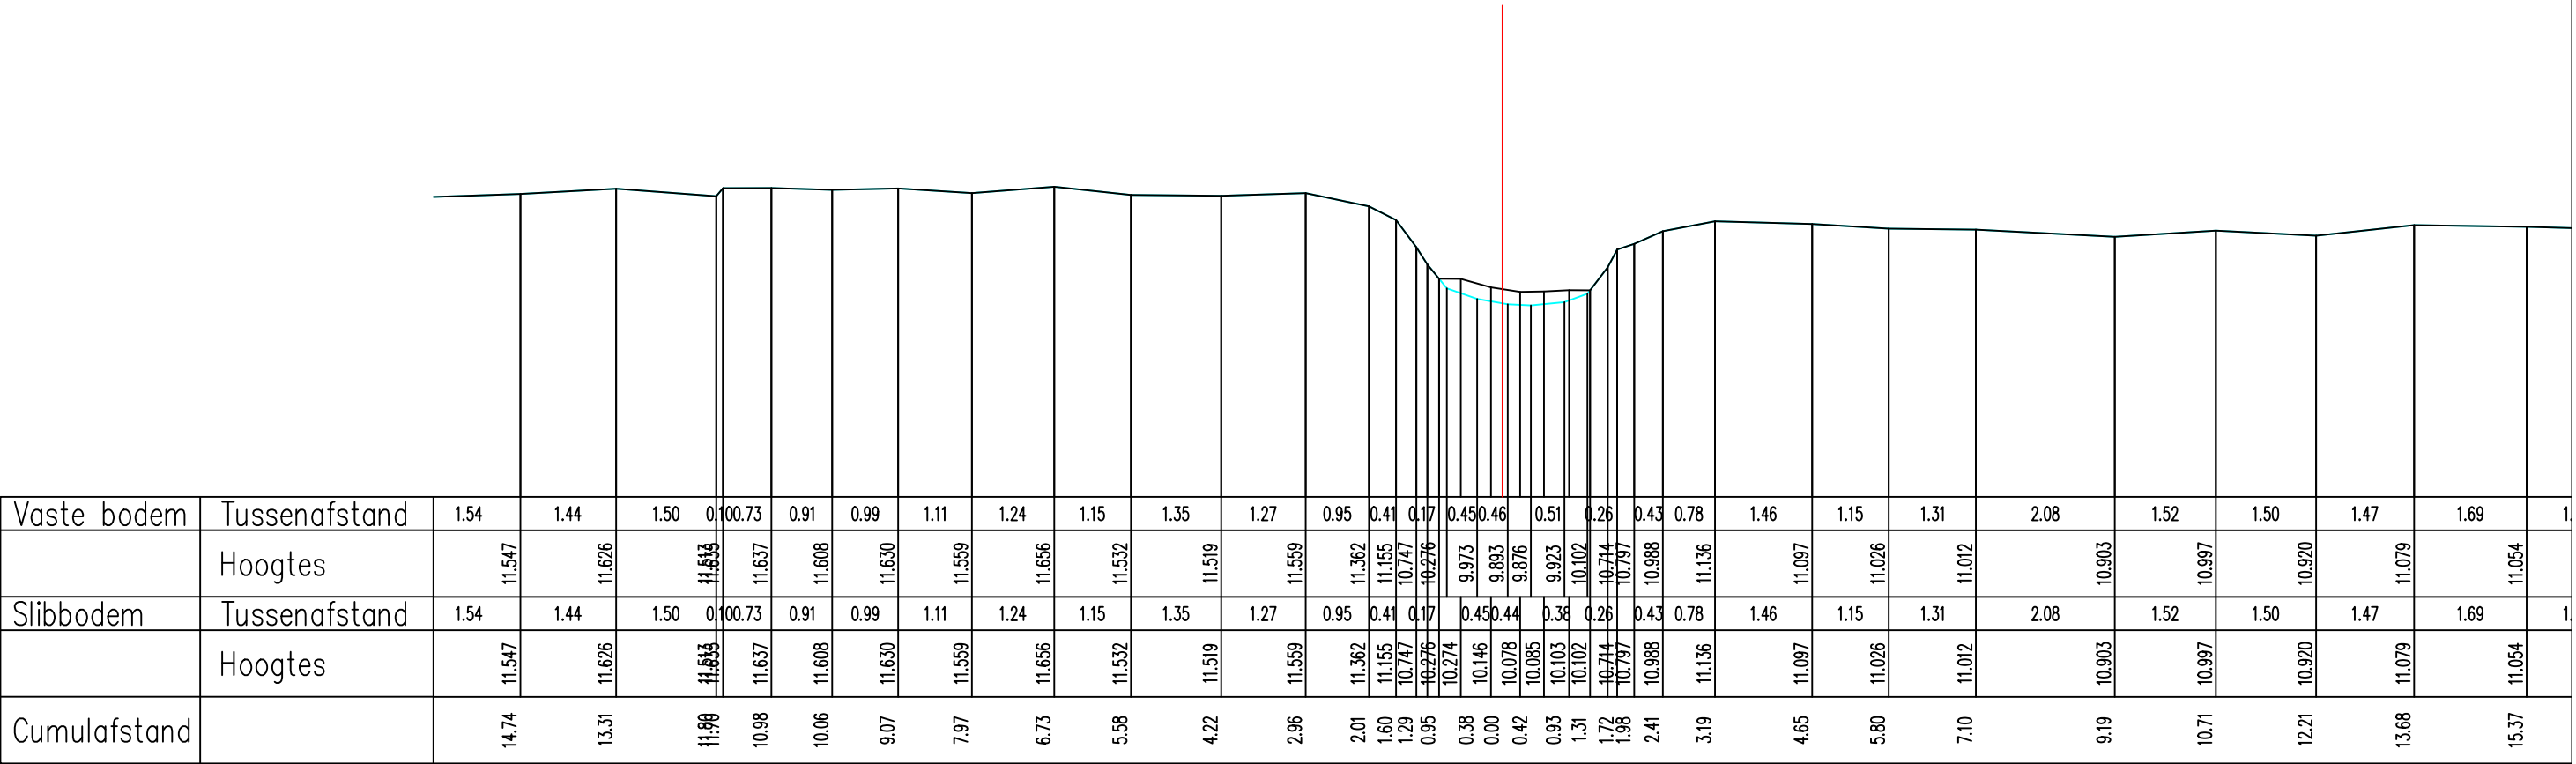

Vaste bodem	Tussenafstand	1.54	1.44	1.50	0.91	0.99	1.11	1.24	1.15	1.35	1.27	0.95	0.41	0.17	0.45	0.46	0.51	0.26	0.43	0.78	1.46	1.15	1.31	2.08	1.52	1.50	1.47	1.69	1						
	Hoogtes	11.547	11.626	11.613	11.637	11.608	11.630	11.559	11.656	11.532	11.519	11.559	11.362	11.155	10.747	10.276	9.973	9.893	9.876	9.923	10.102	10.714	10.797	10.988	11.136	11.097	11.026	11.012	10.903	10.997	10.920	11.079	11.054	1	
Slibbodem	Tussenafstand	1.54	1.44	1.50	0.91	0.99	1.11	1.24	1.15	1.35	1.27	0.95	0.41	0.17	0.45	0.44	0.38	0.26	0.43	0.78	1.46	1.15	1.31	2.08	1.52	1.50	1.47	1.69	1						
	Hoogtes	11.547	11.626	11.613	11.637	11.608	11.630	11.559	11.656	11.532	11.519	11.559	11.362	11.155	10.747	10.276	10.274	10.146	10.078	10.085	10.103	10.102	10.714	10.797	10.988	11.136	11.097	11.026	11.012	10.903	10.997	10.920	11.079	11.054	1
Cumulafstand		14.74	13.31	11.80	10.98	10.06	9.07	7.97	6.73	5.58	4.22	2.96	2.01	1.60	1.29	0.95	0.38	0.00	0.42	0.93	1.31	1.72	1.98	2.41	3.19	4.65	5.80	7.10	9.19	10.71	12.21	13.68	15.37		

Gemeente Rotselaar

B2096

Leibeek

VHAG: 6558

Locatie ataspunt (LB72):

X-coördinaat: 172781,7238 Y-coördinaat: 182603,1652

DWARSPROFIELPLAN

Atlaspunt - 402

Datum opmeting: 2/02/2005

Schaal: 1/100



**VLAAMS-
BRABANT**