


Legende

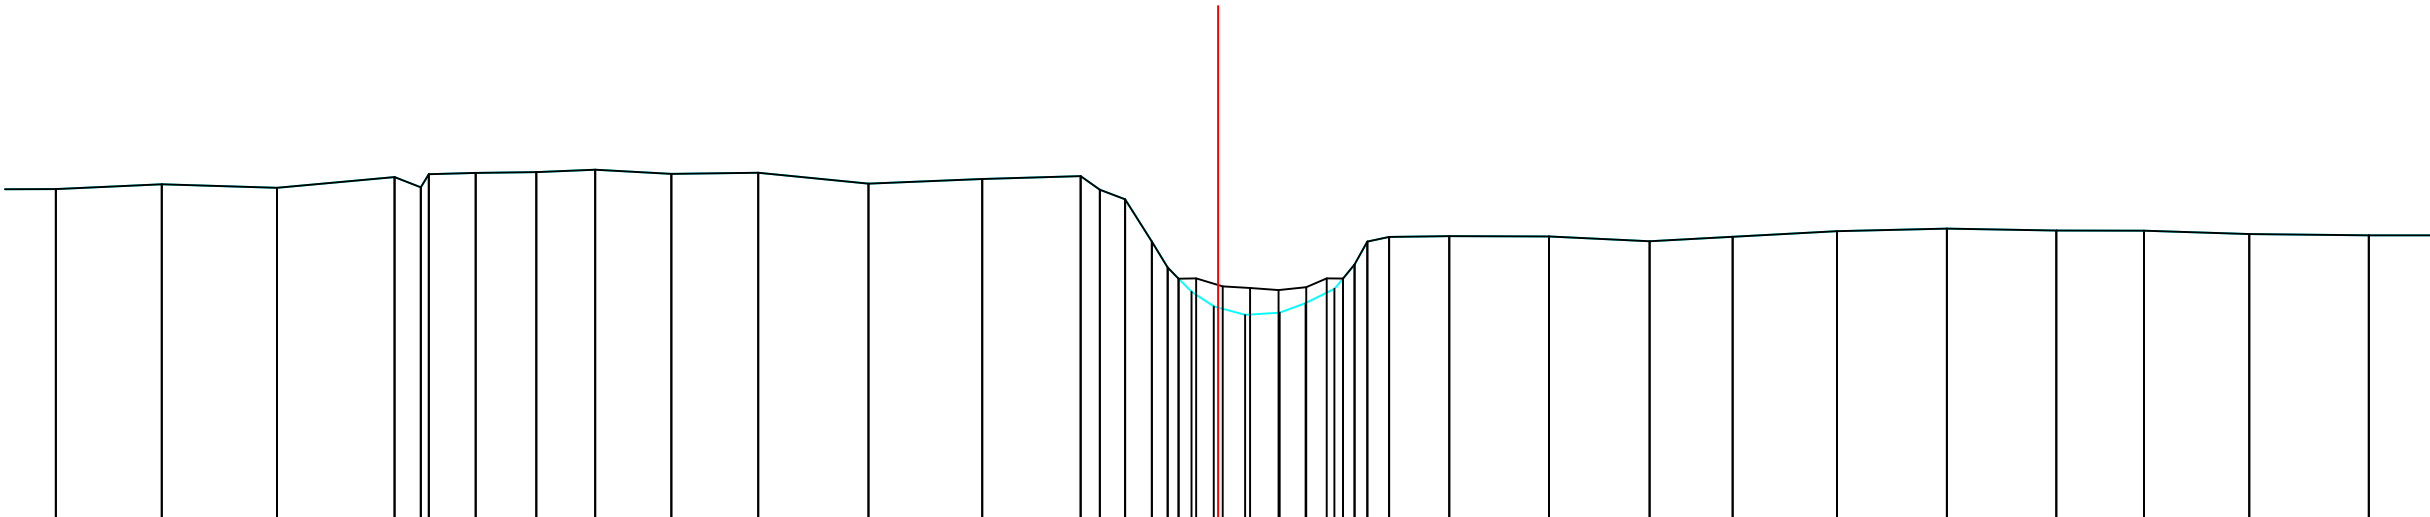

Vaste bodem	Tussenafstand		1.40	1.52	1.56	0.35	0.62	0.80	0.78	1.01	1.15	1.46	1.51	1.30	0.25	0.35	0.17	0.41	0.34	0.11	0.29	0.80	1.32	1.33	1.10	1.38	1.46	1.45	1.16	1.39	1.58	1.18						
	Hoogtes	11.429	11.492	11.446		11.587	11.626	11.642	11.652	11.685	11.630	11.644	11.500	11.561		11.601	11.421	11.293	10.734	10.245	9.878	9.766	9.795	9.921	10.246	10.734	10.796	10.807	10.802	10.738	10.799	10.873	10.906	10.881	10.878	10.833	10.817	
Slibbodem	Tussenafstand		1.40	1.52	1.56	0.35	0.62	0.80	0.78	1.01	1.15	1.46	1.51	1.30	0.25	0.35	0.17	0.41	0.34	0.11	0.29	0.80	1.32	1.33	1.10	1.38	1.46	1.45	1.16	1.39	1.58	1.18						
	Hoogtes	11.429	11.492	11.446		11.587	11.626	11.642	11.652	11.685	11.630	11.644	11.500	11.561		11.601	11.421	11.293	10.734	10.245	9.878	9.766	9.795	9.921	10.246	10.734	10.796	10.807	10.802	10.738	10.799	10.873	10.906	10.881	10.878	10.833	10.817	
Cumulafstand		15.37	13.97	12.45		10.89	10.54	9.82	9.02	8.24	7.23	6.08	4.62	3.12	1.82	1.56	1.23	0.88	0.52	0.00	0.36	0.82	1.16	1.65	1.97	2.26	3.06	4.38	5.71	6.81	8.19	9.64	11.09	12.25	13.64	15.22		

Gemeente Rotselaar

B2096 **Leibeek**

VHAG: 6558

Locatie atlaspunt (LB72): X-coördinaat: 172780,4214 Y-coördinaat: 182598,5826

DWARSPROFIELPLAN

Atlaspunt - 403
Datum opmeting: 2/02/2005
Schaal: 1/100

