
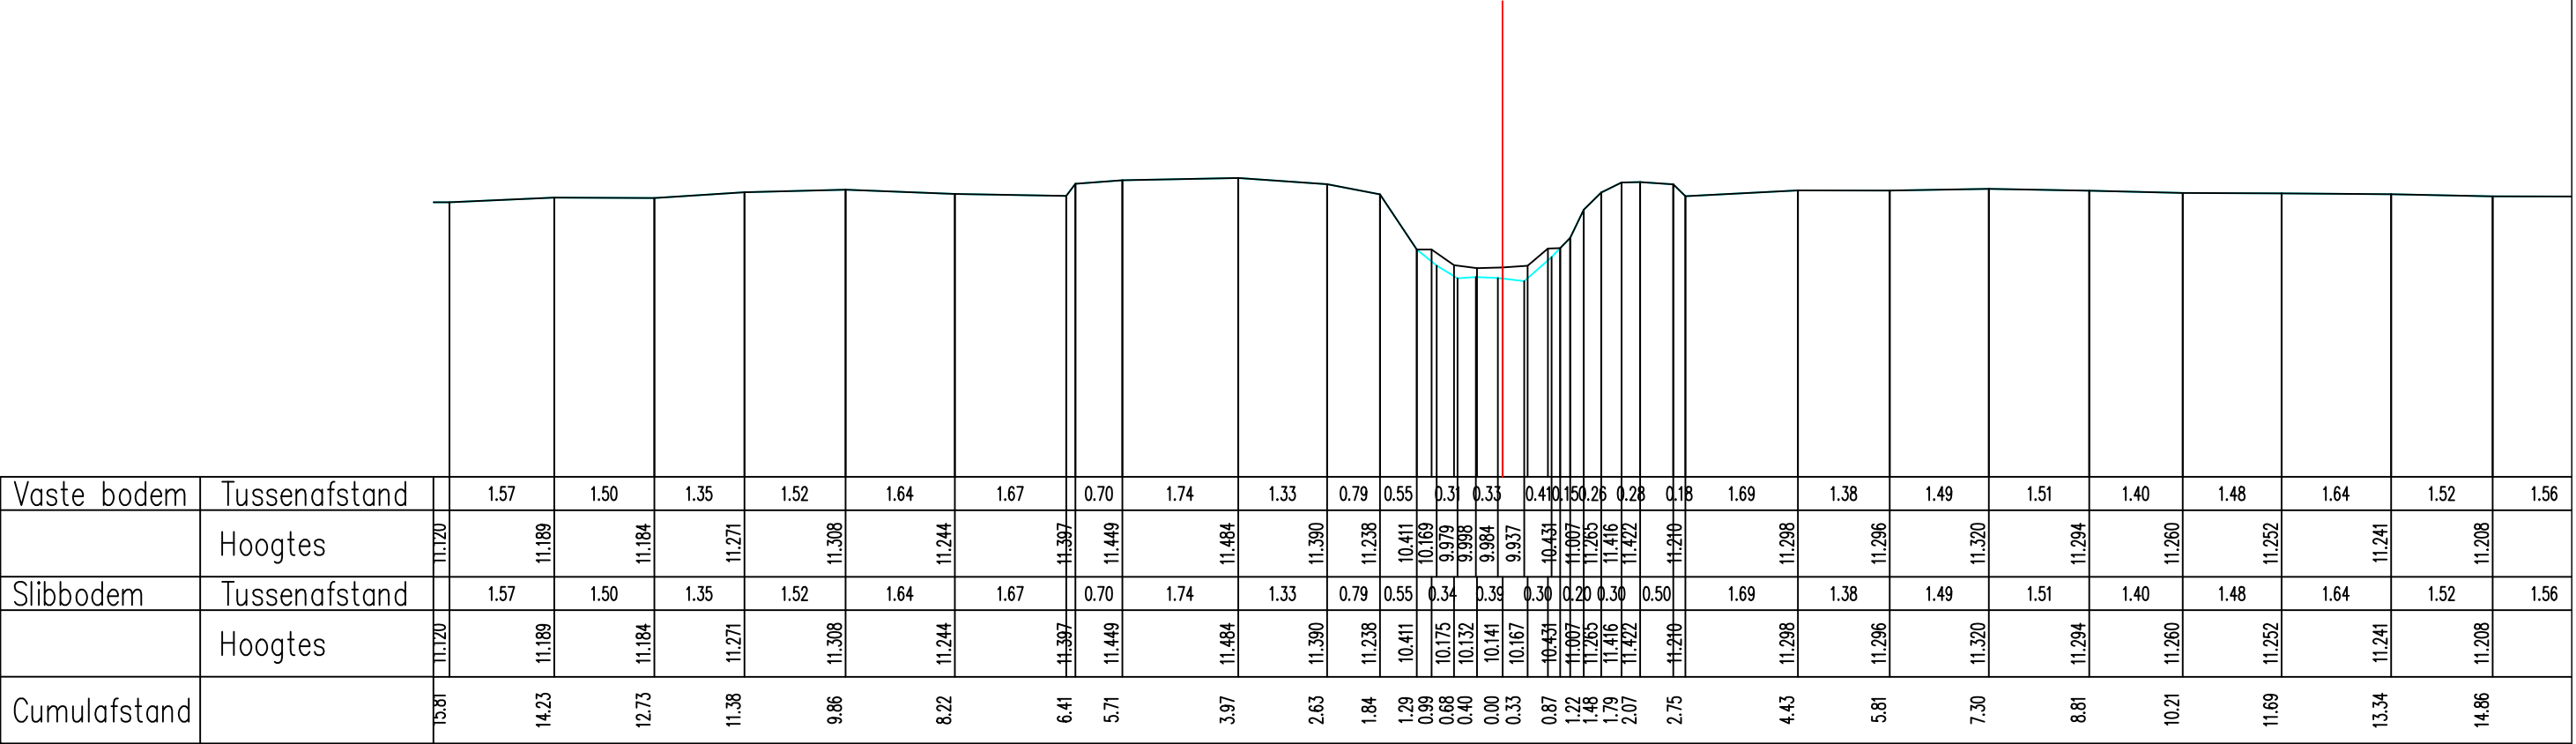


Legende

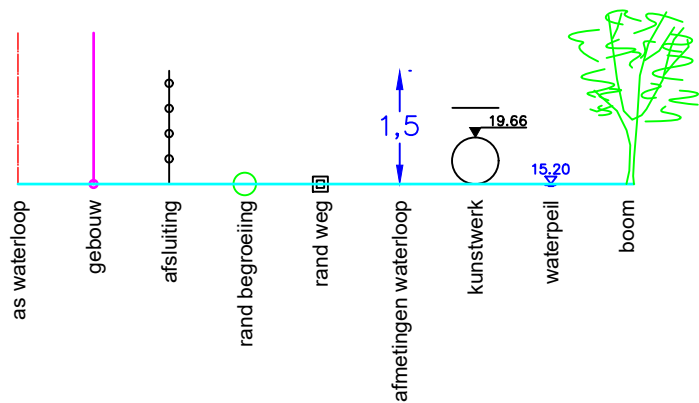

Vaste bodem	Tussenafstand		1.57	1.50	1.35	1.52	1.64	1.67	0.70	1.74	1.33	0.79	0.55	0.3	0.33	0.41	0.15	0.25	0.28	0.18	1.69	1.38	1.49	1.51	1.40	1.48	1.64	1.52	1.56			
	Hoogtes	11.120	11.189	11.184	11.271	11.308	11.244	11.397	11.449	11.484	11.390	11.238	10.411	10.169	9.979	9.998	9.984	9.937	10.431	11.007	11.265	11.416	11.422	11.210	11.298	11.296	11.320	11.294	11.260	11.252	11.241	11.208
Slibbodem	Tussenafstand		1.57	1.50	1.35	1.52	1.64	1.67	0.70	1.74	1.33	0.79	0.55	0.3	0.33	0.41	0.15	0.25	0.28	0.18	1.69	1.38	1.49	1.51	1.40	1.48	1.64	1.52	1.56			
	Hoogtes	11.120	11.189	11.184	11.271	11.308	11.244	11.397	11.449	11.484	11.390	11.238	10.411	10.175	10.132	10.141	10.167	10.431	11.007	11.265	11.416	11.422	11.210	11.298	11.296	11.320	11.294	11.260	11.252	11.241	11.208	
Cumulafstand		15.81	14.23	12.73	11.38	9.86	8.22	6.41	5.71	3.97	2.63	1.84	1.29	0.99	0.68	0.40	0.00	0.33	0.87	1.22	1.48	1.79	2.07	2.75	4.43	5.81	7.30	8.81	10.21	11.69	13.34	14.86

Gemeente Rotselaar

B2096

Leibeek

VHAG: 6558

Locatie atlaspunt (LB72): X-coördinaat: 172751,8341 Y-coördinaat: 182550,1314

DWARSPROFIELPLAN

Atlaspunt - 405
Datum opmeting: 2/02/2005
Schaal: 1/100



**VLAAMS-
BRABANT**