


Legende

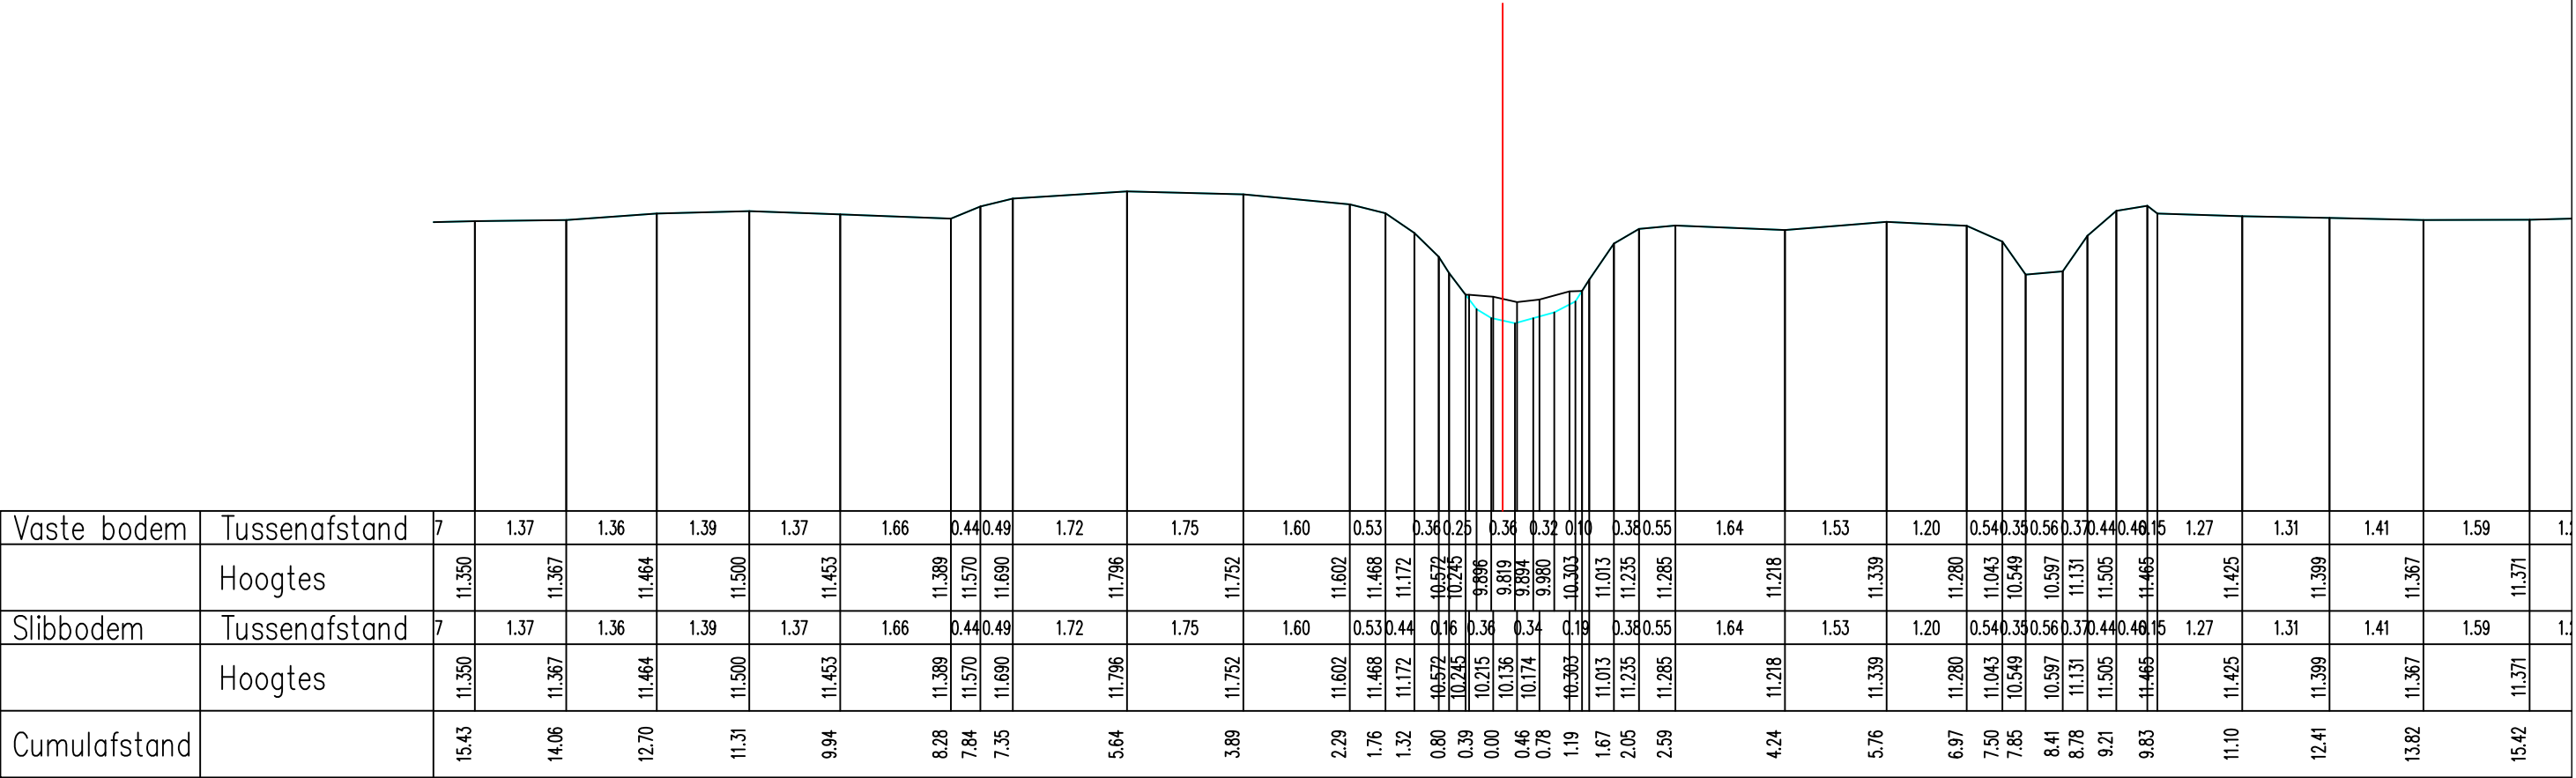

Vaste bodem	Tussenafstand	7	1.37	1.36	1.39	1.37	1.66	0.44	0.49	1.72	1.75	1.60	0.53	0.36	0.25	0.36	0.32	0.10	0.36	0.55	1.64	1.53	1.20	0.54	0.35	0.56	0.37	0.44	0.46	1.15	1.27	1.31	1.41	1.59	1.1	
	Hoogtes	11.350	11.367	11.464	11.500	11.453	11.389	11.570	11.690	11.796	11.752	11.602	11.468	11.172	10.572	10.245	10.215	10.136	10.174	10.363	11.013	11.235	11.285	11.218	11.339	11.280	11.043	10.549	10.597	11.131	11.505	11.465	11.425	11.399	11.367	11.371
Slibbodem	Tussenafstand	7	1.37	1.36	1.39	1.37	1.66	0.44	0.49	1.72	1.75	1.60	0.53	0.44	0.16	0.36	0.34	0.19	0.36	0.55	1.64	1.53	1.20	0.54	0.35	0.56	0.37	0.44	0.46	1.15	1.27	1.31	1.41	1.59	1.1	
	Hoogtes	11.350	11.367	11.464	11.500	11.453	11.389	11.570	11.690	11.796	11.752	11.602	11.468	11.172	10.572	10.245	10.215	10.136	10.174	10.363	11.013	11.235	11.285	11.218	11.339	11.280	11.043	10.549	10.597	11.131	11.505	11.465	11.425	11.399	11.367	11.371
Cumulafstand		15.43	14.06	12.70	11.31	9.94	8.28	7.84	7.35	5.64	3.89	2.29	1.76	1.32	0.80	0.39	0.00	0.46	0.78	1.19	1.67	2.05	2.59	4.24	5.76	6.97	7.50	7.85	8.41	8.78	9.21	9.83	11.10	12.41	13.82	15.42

Gemeente Rotselaar

B2096

Leibeek

VHAG: 6558

Locatie atlaspunt (LB72):

X-coördinaat: 172759,8761 Y-coördinaat: 182502,9773

DWARSPROFIELPLAN

Atlaspunt - 406

Datum opmeting: 2/02/2005

Schaal: 1/100



**VLAAMS-
BRABANT**