
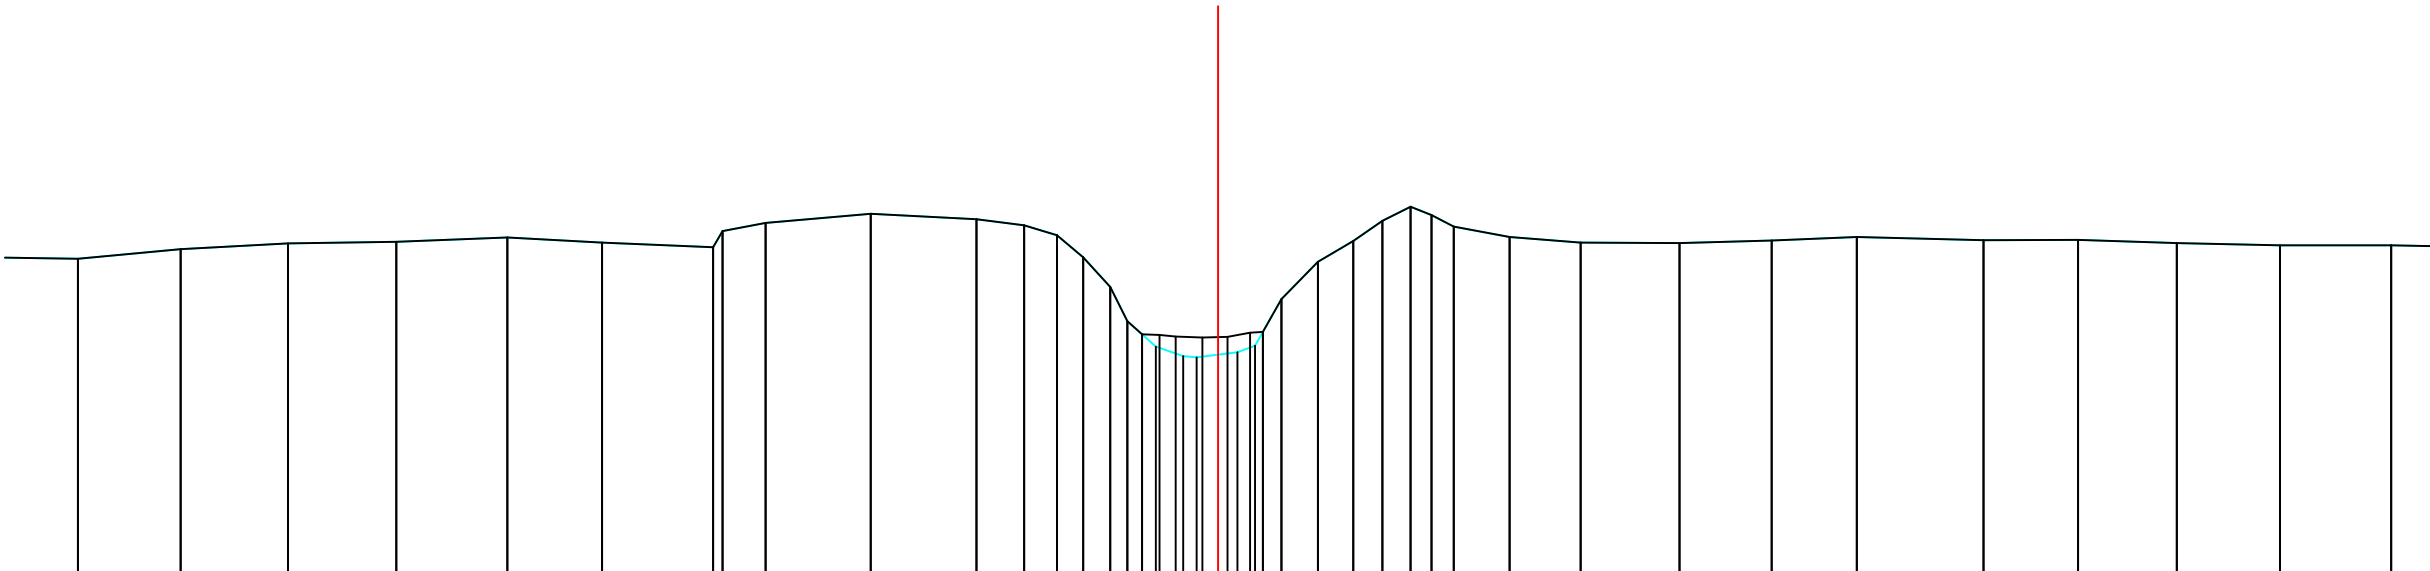


Legende

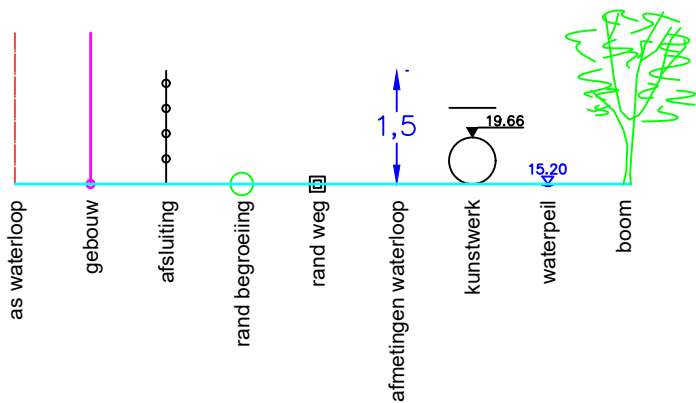

Vaste bodem	Tussenafstand	1.36	1.36	1.42	1.43	1.47	1.25	1.47	0.57	1.39	1.40	0.63	0.44	0.36	0.19	0.36	0.54	0.25	0.47	0.37	0.29	0.74	0.94	1.31	1.22	1.13	1.68	1.25	1.31	1.36	1.47							
	Hoogtes	11.221	11.348	11.425	11.446	11.502	11.435		11.588	11.696	11.815	11.745	11.664	11.533	11.241	10.848	10.222	9.917	9.985	10.253	10.687	11.181	11.456	11.722	11.910	11.800	11.646	11.509	11.436	11.429	11.463	11.509	11.467	11.470	11.429	11.400	11.399	
Slibbodem	Tussenafstand	1.36	1.36	1.42	1.43	1.47	1.25	1.47	0.57	1.39	1.40	0.63	0.44	0.36	0.19	0.21	0.33	0.17	0.48	0.47	0.37	0.29	0.74	0.94	1.31	1.22	1.13	1.68	1.25	1.31	1.36	1.47						
	Hoogtes	11.221	11.348	11.425	11.446	11.502	11.435		11.588	11.696	11.815	11.745	11.664	11.533	11.241	10.848	10.222	9.917	9.985	10.253	10.687	11.181	11.456	11.722	11.910	11.800	11.646	11.509	11.436	11.429	11.463	11.509	11.467	11.470	11.429	11.400	11.399	
Cumulafstand		15.08	13.72	12.30	10.87	9.40	8.15		6.55	5.99	4.59	3.20	2.56	2.13	1.78	1.43	1.00	0.28	0.00	0.26	0.59	0.84	1.32	1.79	2.17	2.55	2.82	3.12	3.86	4.80	6.11	7.32	8.45	10.13	11.38	12.68	14.05	15.52

Gemeente Rotselaar

B2096 **Leibeek**

VHAG: 6558

Locatie atlaspunt (LB72): X-coördinaat: 172758,0169 Y-coördinaat: 182497,786

DWARSPROFIELPLAN

Atlaspunt - 407
Datum opmeting: 2/02/2005
Schaal: 1/100

