
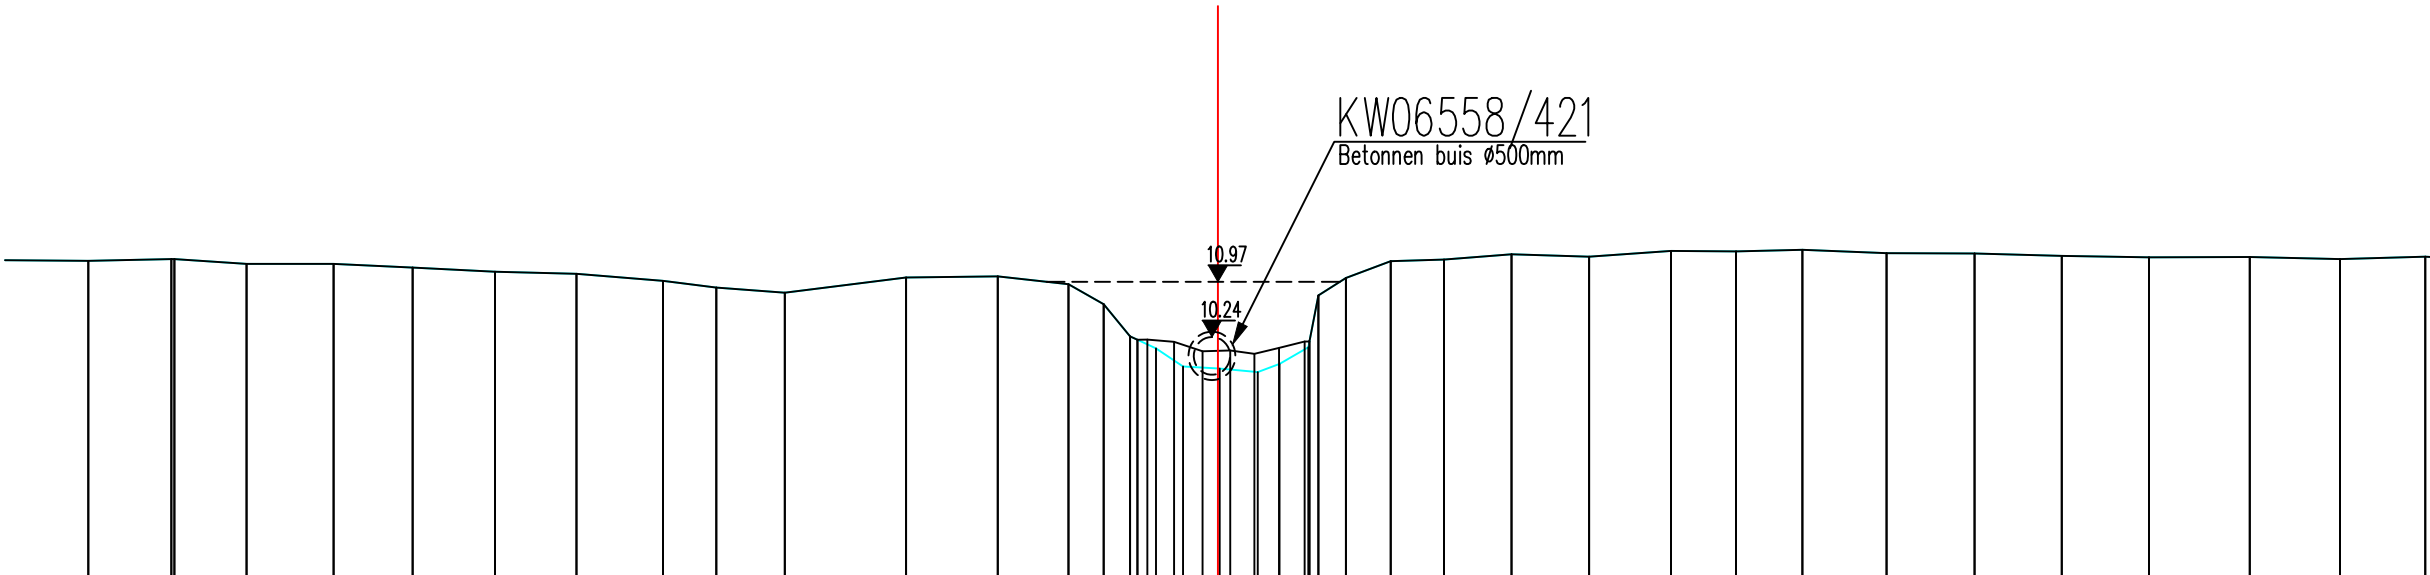


Legende

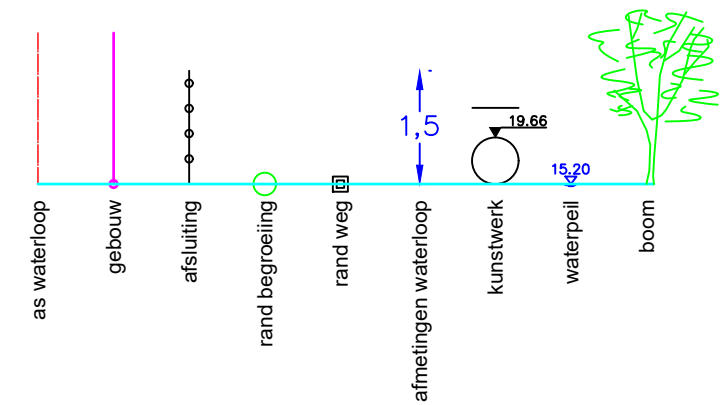

Vaste bodem	Tussenafstand	1.34	1.10	0.96	1.15	1.04	1.09	1.08	1.14	0.70	0.91	1.60	1.21	0.94	0.47	0.25	0.48	0.50	0.38	0.38	0.59	0.70	0.89	1.03	1.08	0.86	0.88	1.11	1.16	1.15	1.15	1.33	1.19	1.13			
	Hoogtes	11.246	11.270	11.207	11.207	11.158	11.102	11.075	10.983	10.894	10.825	11.026	11.041	10.938	10.673	10.203	10.090	9.849	9.823	9.776	9.883	10.179	11.021	11.242	11.263	11.334	11.301	11.377	11.372	11.393	11.349	11.345	11.313	11.294	11.298	11.271	11.301
Slibbodem	Tussenafstand	1.34	1.10	0.96	1.15	1.04	1.09	1.08	1.14	0.70	0.91	1.60	1.21	0.94	0.47	0.10	0.38	0.32	0.34	0.38	0.59	0.70	0.89	1.03	1.08	0.86	0.88	1.11	1.16	1.15	1.15	1.33	1.19	1.13			
	Hoogtes	11.246	11.270	11.207	11.207	11.158	11.102	11.075	10.983	10.894	10.825	11.026	11.041	10.938	10.673	10.203	10.176	10.051	10.062	10.018	10.096	10.179	11.021	11.242	11.263	11.334	11.301	11.377	11.372	11.393	11.349	11.345	11.313	11.294	11.298	11.271	11.301
Cumulafstand		14.94	13.81	12.85	11.70	10.65	9.56	8.49	7.34	6.64	5.73	4.13	2.91	1.98	1.51	1.07	0.82	0.46	0.00	0.53	0.81	1.21	1.69	2.29	2.99	3.88	4.91	5.99	6.85	7.73	8.84	10.01	11.16	12.32	13.65	14.84	15.97

Gemeente Rotselaar

B2096

Leibeeck

VHAG: 6558

Locatie atlaspunt (LB72): X-coördinaat: 172798,0792 Y-coördinaat: 182398,465

DWARSPROFIELPLAN

Atlaspunt - 410
Datum opmeting: 2/02/2005
Schaal: 1/100



VLAAMS-
BRABANT