
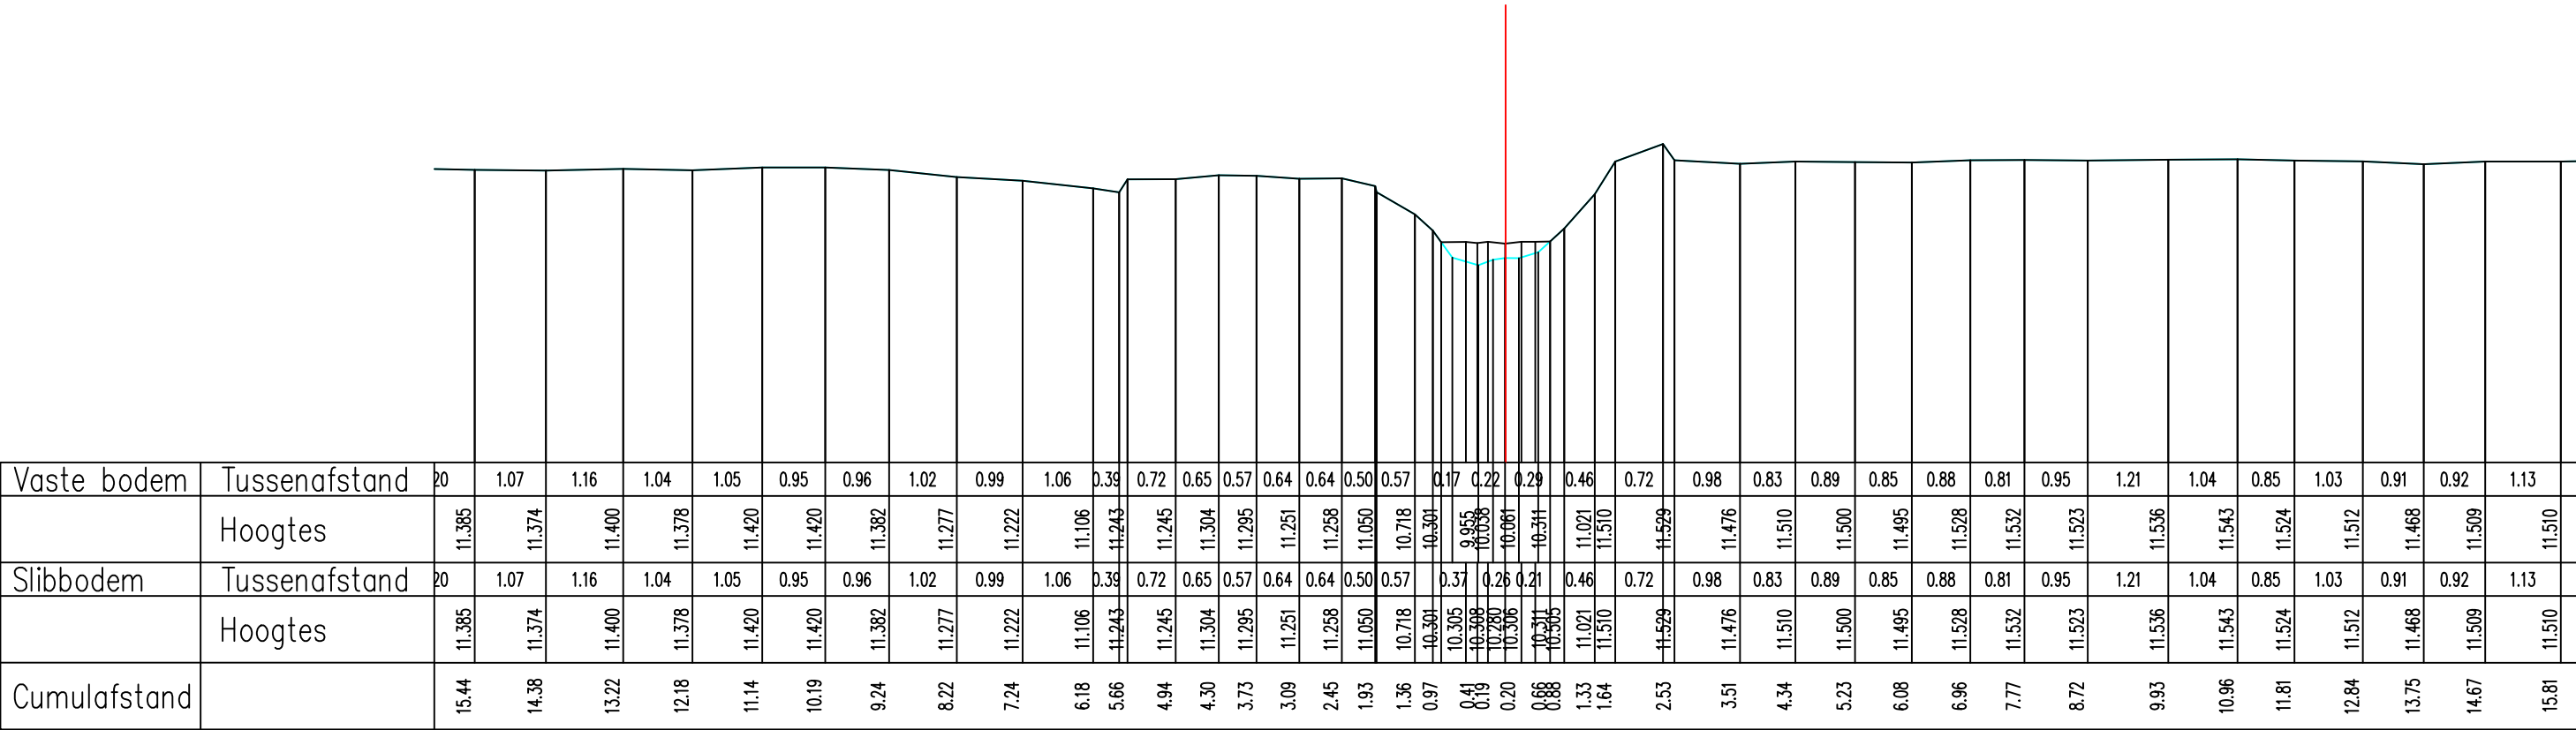


Legende

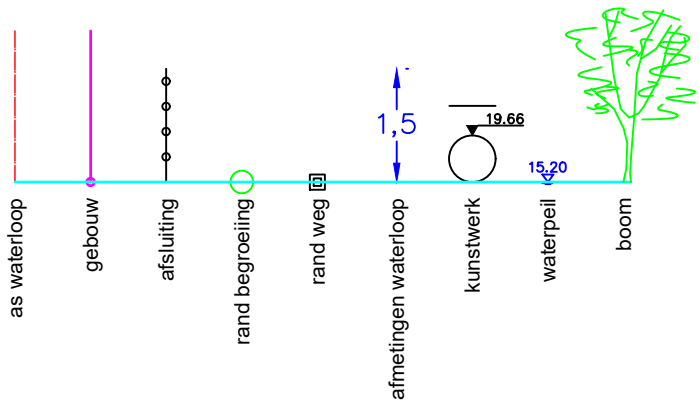

Vaste bodem	Tussenafstand	20	1.07	1.16	1.04	1.05	0.95	0.96	1.02	0.99	1.06	0.39	0.72	0.65	0.57	0.64	0.64	0.50	0.57	0.17	0.22	0.29	0.46	0.72		0.98	0.83	0.89	0.85	0.88	0.81	0.95	1.21	1.04	0.85	1.03	0.91	0.92	1.13			
	Hoogtes	11.385	11.374	11.400	11.378	11.420	11.420	11.382	11.277	11.222	11.106	11.243	11.245	11.304	11.295	11.251	11.258	11.050	10.718	10.301	9.955	10.308	10.306	10.311	11.021	11.510	11.529	11.476	11.510	11.500	11.495	11.528	11.532	11.523	11.536	11.543	11.524	11.512	11.468	11.509	11.510	
Slibbodem	Tussenafstand	20	1.07	1.16	1.04	1.05	0.95	0.96	1.02	0.99	1.06	0.39	0.72	0.65	0.57	0.64	0.64	0.50	0.57	0.37	0.26	0.21	0.46	0.72		0.98	0.83	0.89	0.85	0.88	0.81	0.95	1.21	1.04	0.85	1.03	0.91	0.92	1.13			
	Hoogtes	11.385	11.374	11.400	11.378	11.420	11.420	11.382	11.277	11.222	11.106	11.243	11.245	11.304	11.295	11.251	11.258	11.050	10.718	10.301	10.305	10.308	10.280	10.306	10.311	11.021	11.510	11.529	11.476	11.510	11.500	11.495	11.528	11.532	11.523	11.536	11.543	11.524	11.512	11.468	11.509	11.510
Cumulafstand		15.44	14.38	13.22	12.18	11.14	10.19	9.24	8.22	7.24	6.18	5.66	4.94	4.30	3.73	3.09	2.45	1.93	1.36	0.97	0.41	0.19	0.20	0.68	1.33	1.64	2.53	3.51	4.34	5.23	6.08	6.96	7.77	8.72	9.93	10.96	11.81	12.84	13.75	14.67	15.81	

Gemeente Rotselaar

B2096

Leibeek

VHAG: 6558

Locatie atlaspunt (LB72):

X-coördinaat: 172912,3598 Y-coördinaat: 182243,0459

DWARSPROFIELPLAN

Atlaspunt - 417

Datum opmeting: 2/02/2005

Schaal: 1/100



**VLAAMS-
BRABANT**