


Legende

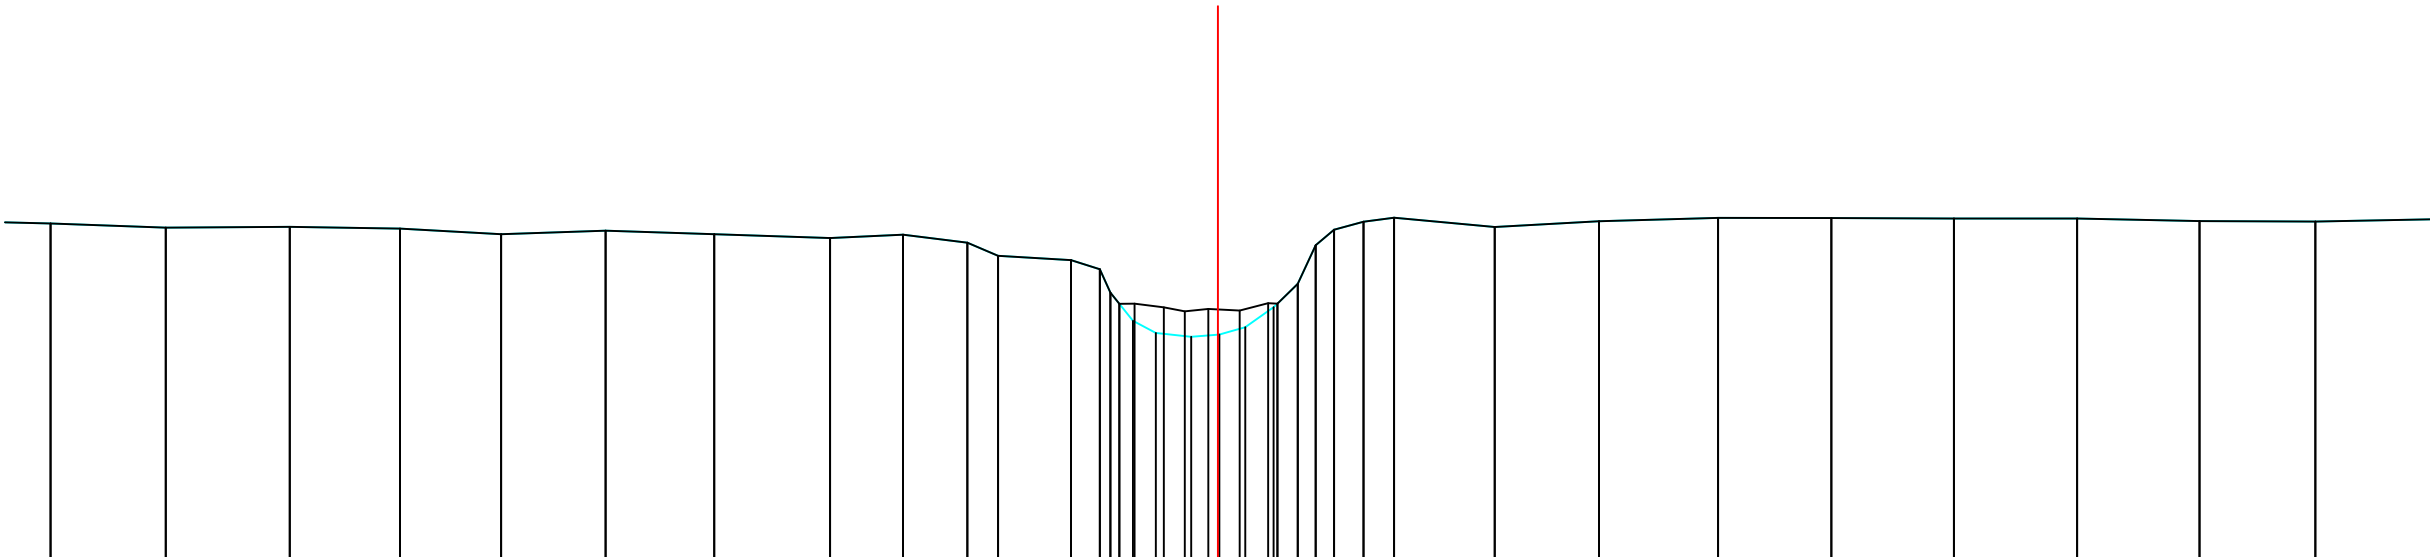

Vaste bodem	Tussenafstand		1.52	1.64	1.46	1.34	1.38	1.44	1.53	0.97	0.85	0.41	0.97	0.38	0.18	0.47	0.34	0.27	0.24	0.40	1.33	1.38	1.57	1.50	1.62	1.63	1.62	1.53	1.56					
	Hoogtes	11.503	11.447	11.458	11.435	11.360	11.408	11.361	11.311	11.354	11.248	11.076	11.018	10.897	10.441	10.056	10.004	10.034	10.132	10.443	10.704	11.215	11.420	11.527	11.580	11.456	11.532	11.577	11.574	11.568	11.568	11.535	11.529	11.558
Slibbodem	Tussenafstand		1.52	1.64	1.46	1.34	1.38	1.44	1.53	0.97	0.85	0.41	0.97	0.38	0.20	0.28	0.42	0.27	0.24	0.40	1.33	1.38	1.57	1.50	1.62	1.63	1.62	1.53	1.56					
	Hoogtes	11.503	11.447	11.458	11.435	11.360	11.408	11.361	11.311	11.354	11.248	11.076	11.018	10.897	10.441	10.394	10.340	10.373	10.352	10.443	10.704	11.215	11.420	11.527	11.580	11.456	11.532	11.577	11.574	11.568	11.568	11.535	11.529	11.558
Cumulafstand		15.44	13.92	12.28	10.82	9.48	8.10	6.66	5.13	4.17	3.32	2.91	1.94	1.56	1.31	0.82	0.35	0.00	0.36	0.79	1.05	1.29	1.54	1.93	2.33	3.66	5.04	6.62	8.11	9.73	11.36	12.98	14.52	16.07

Gemeente Rotselaar

B2096

Leibeek

VHAG: 6558

Locatie atlaspunt (LB72):

X-coördinaat: 172930,8111 Y-coördinaat: 182217,915

DWARSPROFIELPLAN

Atlaspunt - 418

Datum opmeting: 2/02/2005

Schaal: 1/100



VLAAMS-
BRABANT