


Legende

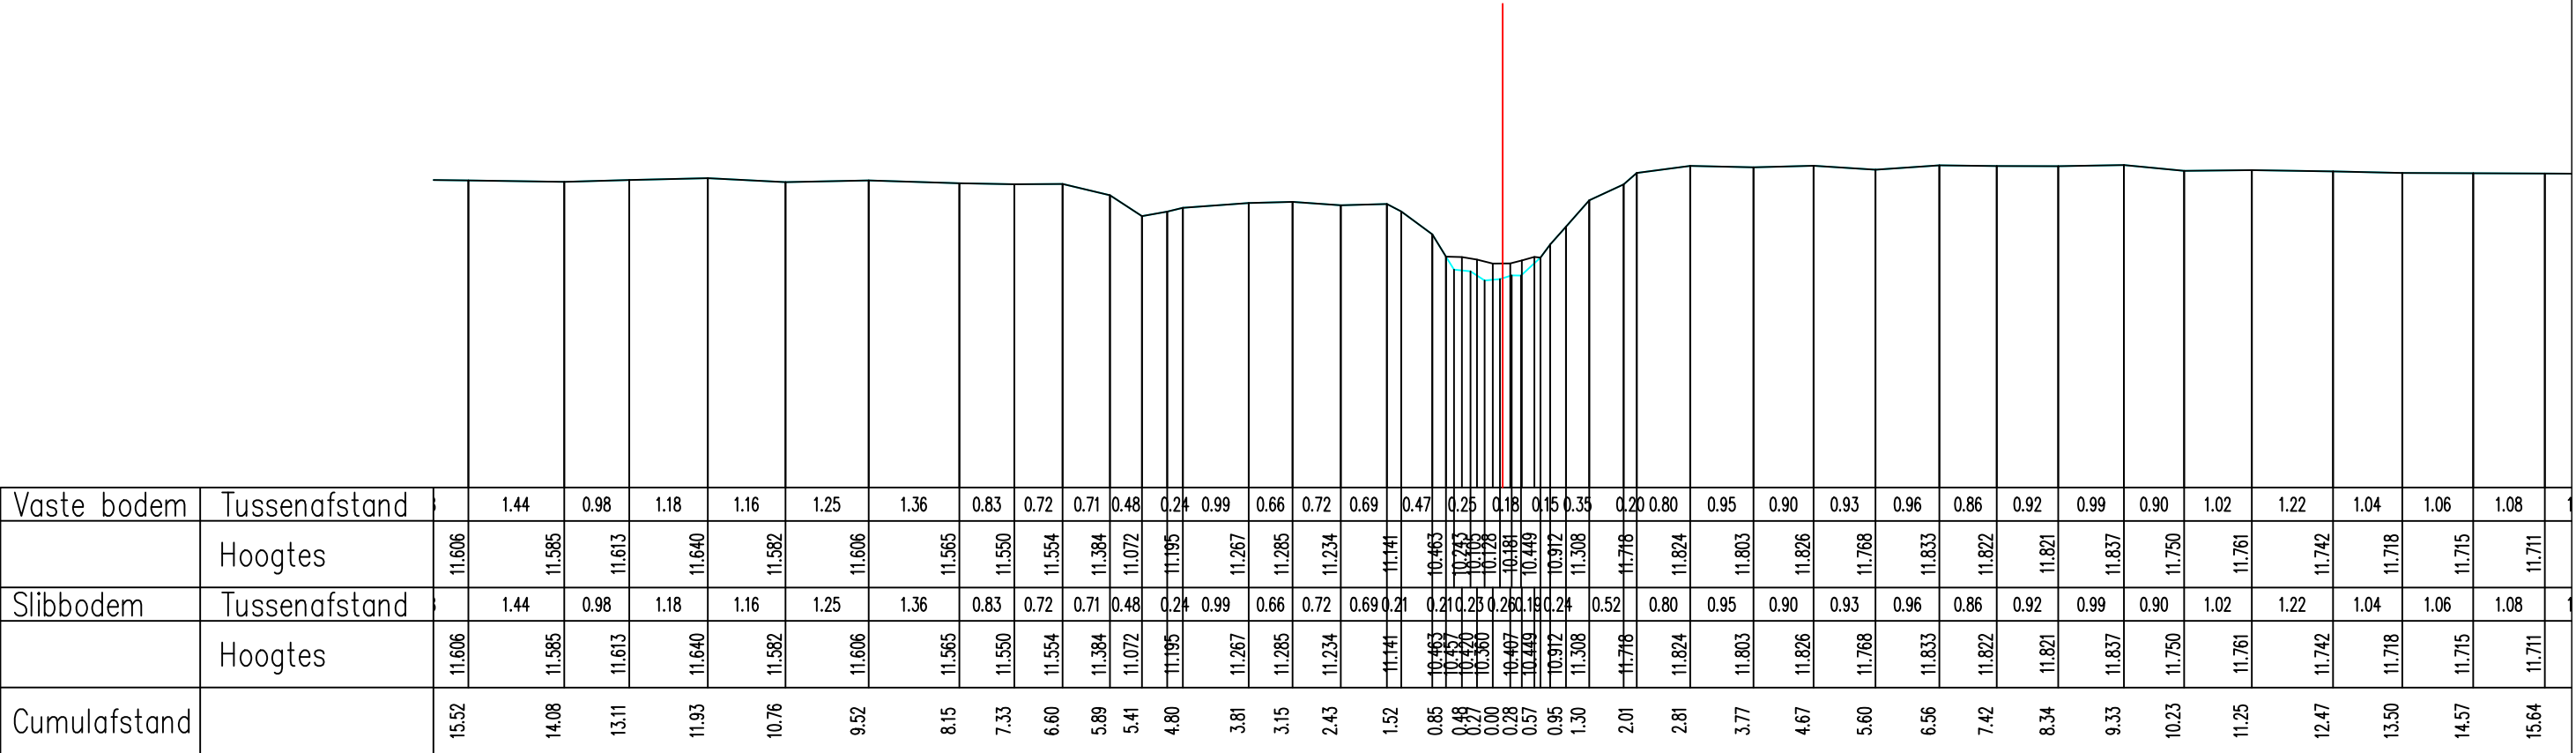

Vaste bodem	Tussenafstand		1.44	0.98	1.18	1.16	1.25	1.36	0.83	0.72	0.71	0.48	0.24	0.99	0.66	0.72	0.69	0.47	0.25	0.18	0.15	0.35	0.20	0.80	0.95	0.90	0.93	0.96	0.86	0.92	0.99	0.90	1.02	1.22	1.04	1.06	1.08	1					
	Hoogtes	11.606	11.585	11.613	11.640	11.582	11.606	11.565	11.550	11.554	11.384	11.072	11.195	11.267	11.285	11.234	11.141	10.463	10.457	10.443	10.420	10.360	10.407	10.181	10.449	10.912	11.308	11.718	11.824	11.803	11.826	11.768	11.833	11.822	11.821	11.837	11.750	11.761	11.742	11.718	11.715	11.711	1
Slibbodem	Tussenafstand		1.44	0.98	1.18	1.16	1.25	1.36	0.83	0.72	0.71	0.48	0.24	0.99	0.66	0.72	0.69	0.21	0.21	0.23	0.26	0.18	0.24	0.52	0.80	0.95	0.90	0.93	0.96	0.86	0.92	0.99	0.90	1.02	1.22	1.04	1.06	1.08	1				
	Hoogtes	11.606	11.585	11.613	11.640	11.582	11.606	11.565	11.550	11.554	11.384	11.072	11.195	11.267	11.285	11.234	11.141	10.463	10.457	10.443	10.420	10.360	10.407	10.181	10.449	10.912	11.308	11.718	11.824	11.803	11.826	11.768	11.833	11.822	11.821	11.837	11.750	11.761	11.742	11.718	11.715	11.711	1
Cumulafstand		15.52	14.08	13.11	11.93	10.76	9.52	8.15	7.33	6.60	5.89	5.41	4.80	3.81	3.15	2.43	1.52	0.85	0.48	0.27	0.00	0.28	0.57	0.95	1.30	2.01	2.81	3.77	4.67	5.60	6.56	7.42	8.34	9.33	10.23	11.25	12.47	13.50	14.57	15.64	1		

Gemeente Rotselaar

B2096 **Leibeek**

VHAG: 6558

Locatie atlaspunt (LB72): X-coördinaat: 172975,7042 Y-coördinaat: 182157,0527

DWARSPROFIELPLAN

Atlaspunt - 420
Datum opmeting: 2/02/2005
Schaal: 1/100

