
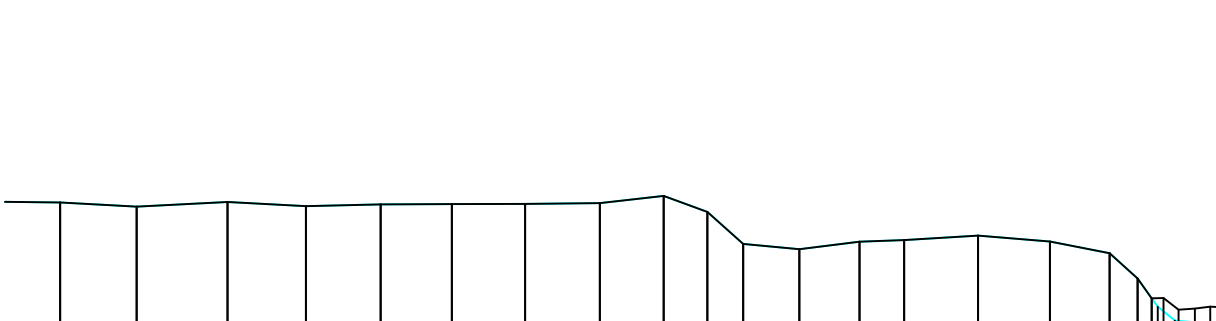


Legende

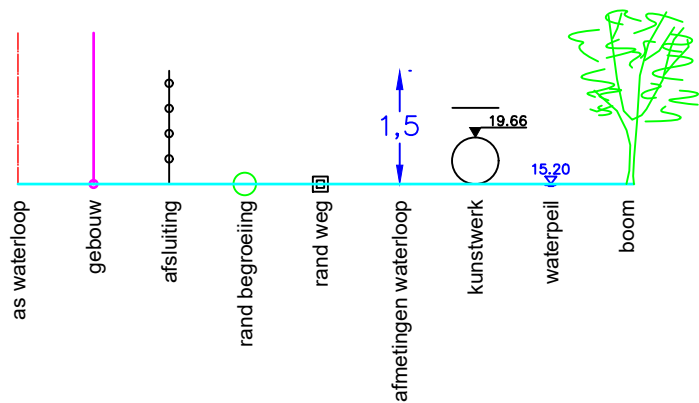

Vaste bodem	Tussenafstand	1.01	1.01	1.20	1.04	0.99	0.94	0.97	0.99	0.84	0.58	0.47	0.74	0.80	0.59	0.98	0.95	0.79	0.37	0.23	0.18	0.26	0.20	0.41	0.77	1.08	0.87	1.04	1.00	0.80	1.02	0.81	0.85	0.98	0.85	0.97	0.81	0.88	1.04	0.9	
	Hoogtes	11.821	11.766	11.827	11.771	11.794	11.799	11.800	11.812	11.906	11.695	11.271	11.201	11.301	11.322	11.381	11.303	11.149	10.553	10.258	10.163	10.198	10.573	11.493	11.720	11.580	11.671	11.747	11.764	11.777	11.791	11.806	11.783	11.804	11.823	11.816	11.854	11.813	11.793	11.781	
Slibbodem	Tussenafstand	1.01	1.01	1.20	1.04	0.99	0.94	0.97	0.99	0.84	0.58	0.47	0.74	0.80	0.59	0.98	0.95	0.79	0.37	0.20	0.20	0.20	0.48	0.41	0.77	1.08	0.87	1.04	1.00	0.80	1.02	0.81	0.85	0.98	0.85	0.97	0.81	0.88	1.04	0.9	
	Hoogtes	11.821	11.766	11.827	11.771	11.794	11.799	11.800	11.812	11.906	11.695	11.271	11.201	11.301	11.322	11.381	11.303	11.149	10.553	10.403	10.318	10.431	10.575	11.493	11.720	11.580	11.671	11.747	11.764	11.777	11.791	11.806	11.783	11.804	11.823	11.816	11.854	11.813	11.793	11.781	
Cumulafstand		15.32	14.31	13.10	12.07	11.08	10.14	9.17	8.18	7.33	6.76	6.28	5.54	4.74	4.15	3.17	2.22	1.43	0.88	0.57	0.34	0.00	0.28	0.70	1.39	1.80	2.56	3.65	4.52	5.55	6.56	7.35	8.37	9.19	10.04	11.02	11.86	12.84	13.65	14.52	15.56

Gemeente Rotselaar

B2096 **Leibeek**

VHAG: 6558

Locatie atlaspunt (LB72): X-coördinaat: 173036,196 Y-coördinaat: 182075,5654

DWARSPROFIELPLAN

Atlaspunt - 422
Datum opmeting: 2/02/2005
Schaal: 1/100

