


Legende

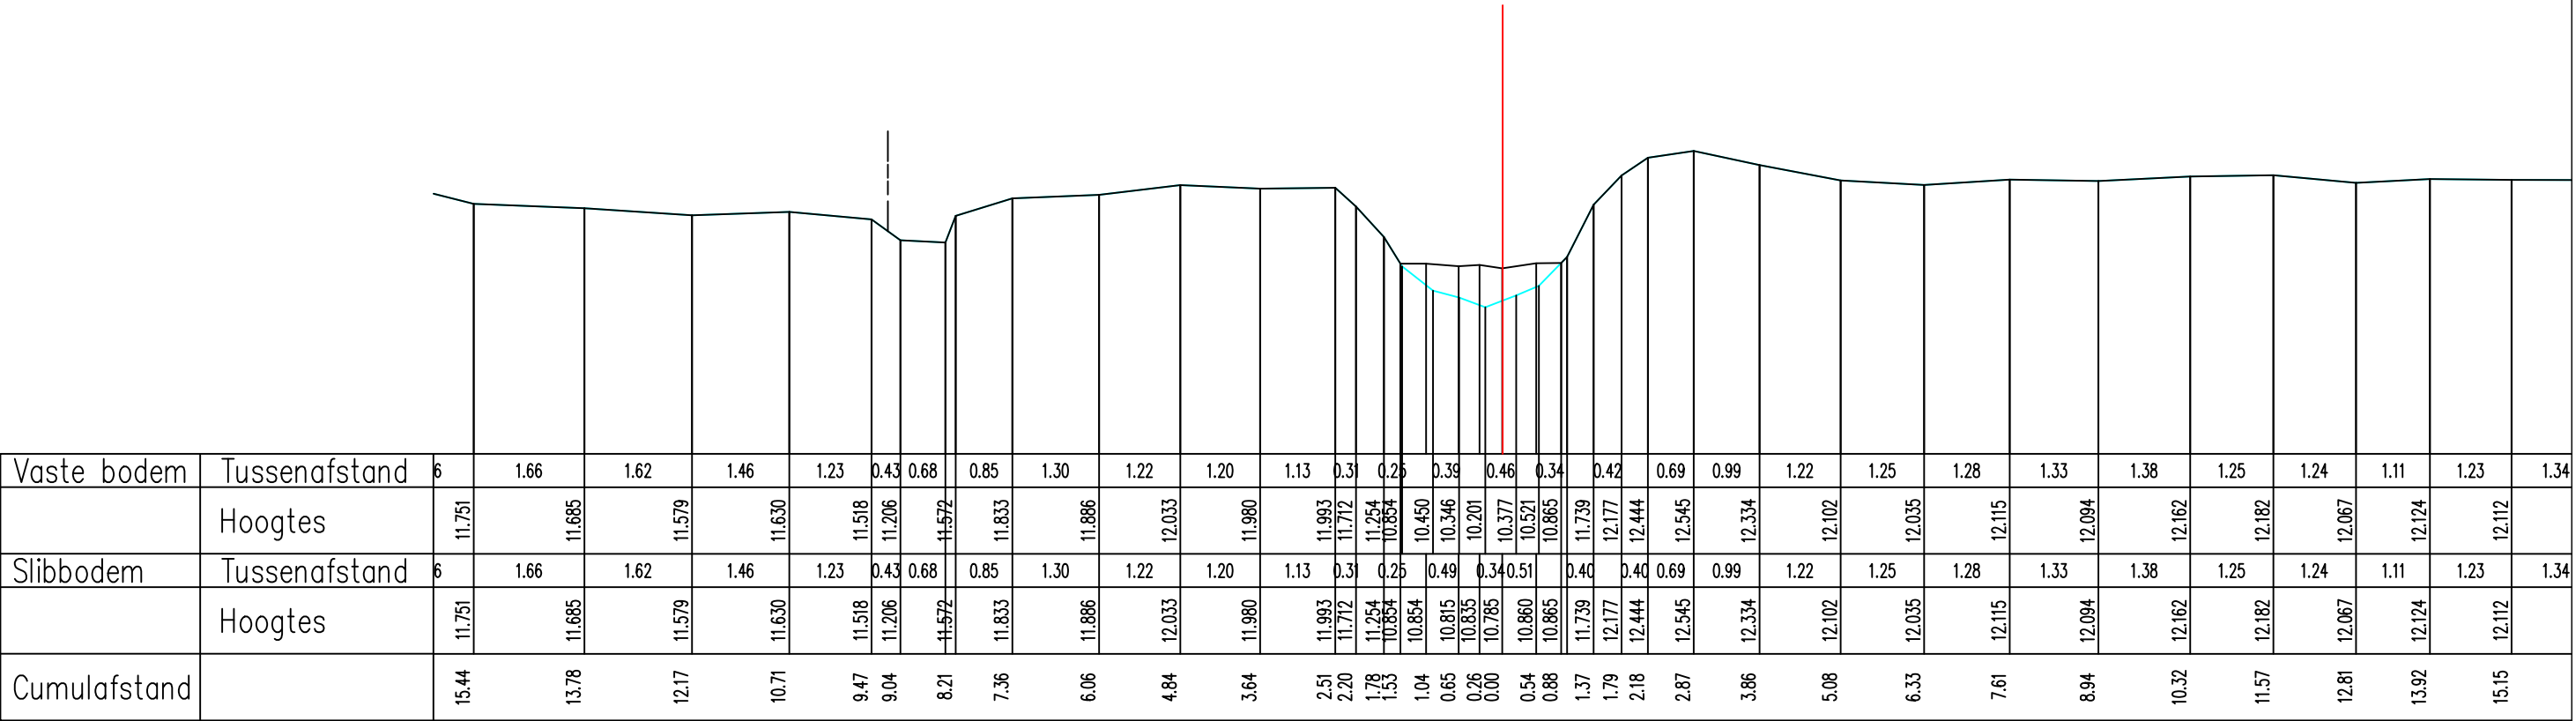

Vaste bodem	Tussenafstand	6	1.66	1.62	1.46	1.23	0.43	0.68	0.85	1.30	1.22	1.20	1.13	0.31	0.25	0.39	0.46	0.34	0.42	0.69	0.99	1.22	1.25	1.28	1.33	1.38	1.25	1.24	1.11	1.23	1.34						
	Hoogtes	11.751	11.685	11.579	11.630	11.518	11.206	11.572	11.833	11.886	12.033	11.980	11.993	11.712	11.254	10.854	10.450	10.346	10.201	10.377	10.521	10.865	11.739	12.177	12.444	12.545	12.334	12.102	12.035	12.115	12.094	12.162	12.182	12.067	12.124	12.112	
Slibbodem	Tussenafstand	6	1.66	1.62	1.46	1.23	0.43	0.68	0.85	1.30	1.22	1.20	1.13	0.31	0.25	0.49	0.34	0.51	0.40	0.40	0.69	0.99	1.22	1.25	1.28	1.33	1.38	1.25	1.24	1.11	1.23	1.34					
	Hoogtes	11.751	11.685	11.579	11.630	11.518	11.206	11.572	11.833	11.886	12.033	11.980	11.993	11.712	11.254	10.854	10.815	10.835	10.785	10.860	10.865	11.739	12.177	12.444	12.545	12.334	12.102	12.035	12.115	12.094	12.162	12.182	12.067	12.124	12.112		
Cumulafstand		15.44	13.78	12.17	10.71	9.47	9.04	8.21	7.36	6.06	4.84	3.64	2.51	2.20	1.78	1.53	1.04	0.65	0.26	0.00	0.54	0.88	1.37	1.79	2.18	2.87	3.86	5.08	6.33	7.61	8.94	10.32	11.57	12.81	13.92	15.15	

Gemeente Rotselaar

B2096 **Leibeek**

VHAG: 6558

Locatie atlaspunt (LB72): X-coördinaat: 173225,0905 Y-coördinaat: 181818,8561

DWARSPROFIELPLAN

Atlaspunt - 430
Datum opmeting: 2/02/2005
Schaal: 1/100

