
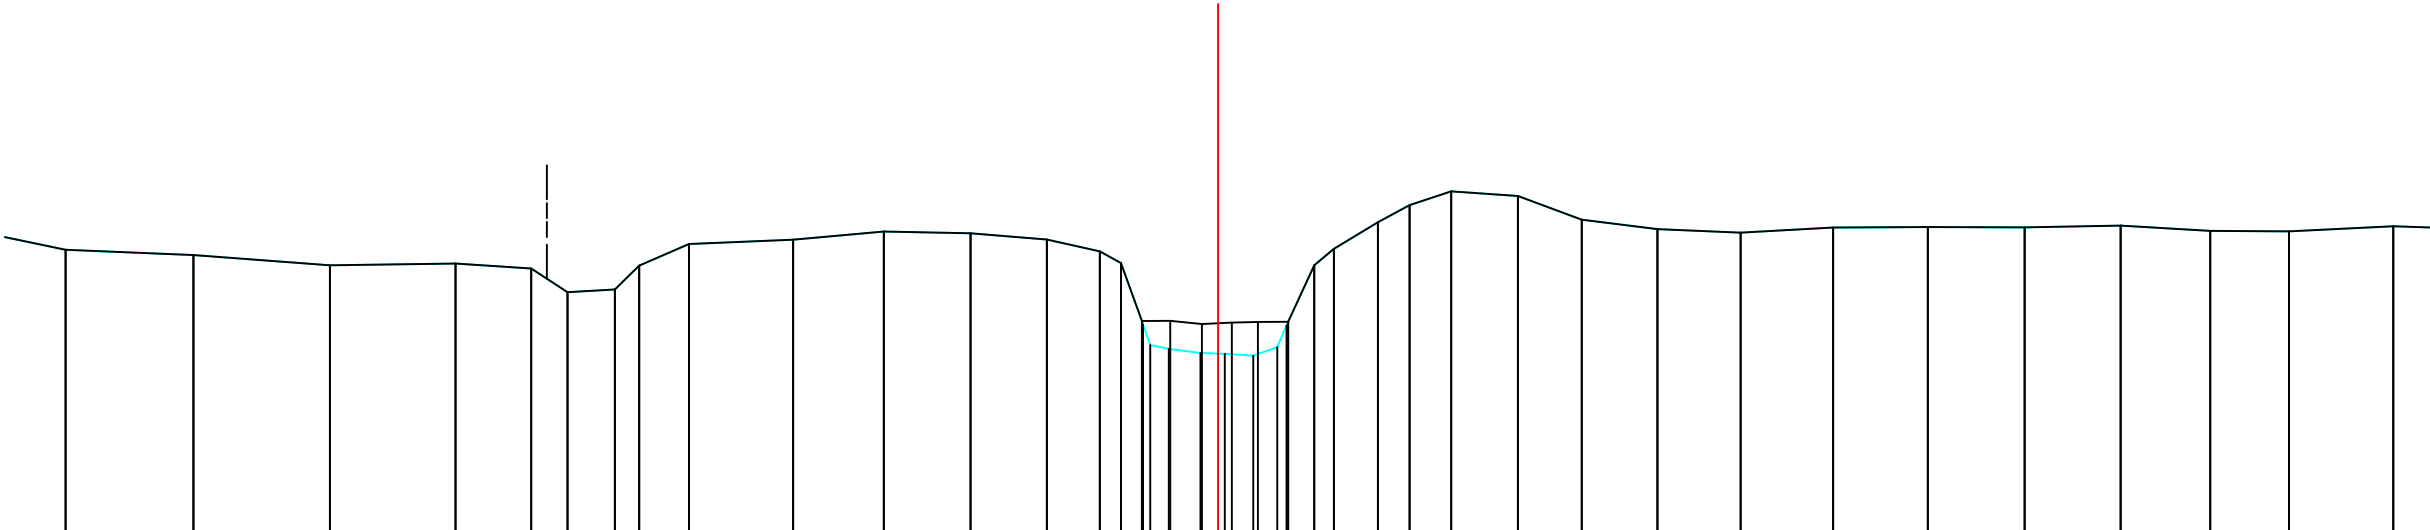


Legende

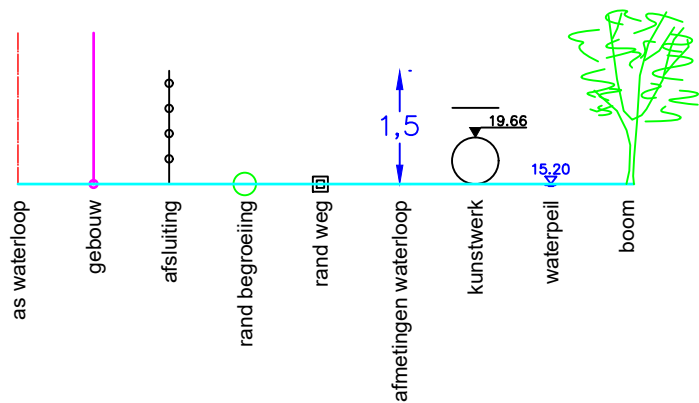

Vaste bodem	Tussenafstand	1.21	1.69	1.81	1.66	1.00	0.48	0.63	0.32	0.66	1.38	1.20	1.15	1.01	0.70	0.28	0.10	0.42	0.38	0.12	0.25	0.42	0.55	0.88	0.84	1.00	1.10	1.22	1.25	1.28	1.27	1.18	1.04	1.38	1				
	Hoogtes	11.799	11.728	11.593	11.615	11.551	11.237	11.273	11.588	11.875	11.931	12.039	12.015	11.934	11.776	11.622	10.856	10.487	10.432	10.423	10.397	10.846	11.593	11.810	12.163	12.388	12.571	12.509	12.196	12.072	12.024	12.092	12.099	12.095	12.117	12.048	12.042	12.110	1
Slibbodem	Tussenafstand	1.21	1.69	1.81	1.66	1.00	0.48	0.63	0.32	0.66	1.38	1.20	1.15	1.01	0.70	0.28	0.38	0.40	0.40	0.26	0.58	0.42	0.55	0.88	0.84	1.00	1.10	1.22	1.25	1.28	1.27	1.18	1.04	1.38	1				
	Hoogtes	11.799	11.728	11.593	11.615	11.551	11.237	11.273	11.588	11.875	11.931	12.039	12.015	11.934	11.776	11.622	10.856	10.858	10.815	10.835	10.844	10.846	11.593	11.810	12.163	12.388	12.571	12.509	12.196	12.072	12.024	12.092	12.099	12.095	12.117	12.048	12.042	12.110	1
Cumulafstand		15.25	13.55	11.75	10.09	9.09	8.61	7.98	7.66	7.00	5.62	4.42	3.27	2.26	1.56	1.28	1.01	0.65	0.23	0.00	0.47	0.93	1.27	1.53	2.12	2.53	3.08	3.97	4.81	5.81	6.91	8.14	9.39	10.67	11.94	13.13	14.17	15.55	1

Gemeente Rotselaar

B2096

Leibeek

VHAG: 6558

Locatie atlaspunt (LB72):

X-coördinaat: 173226,1312 Y-coördinaat: 181817,2806

DWARSPROFIELPLAN

Atlaspunt - 431

Datum opmeting: 2/02/2005

Schaal: 1/100



VLAAMS-
BRABANT