


Legende

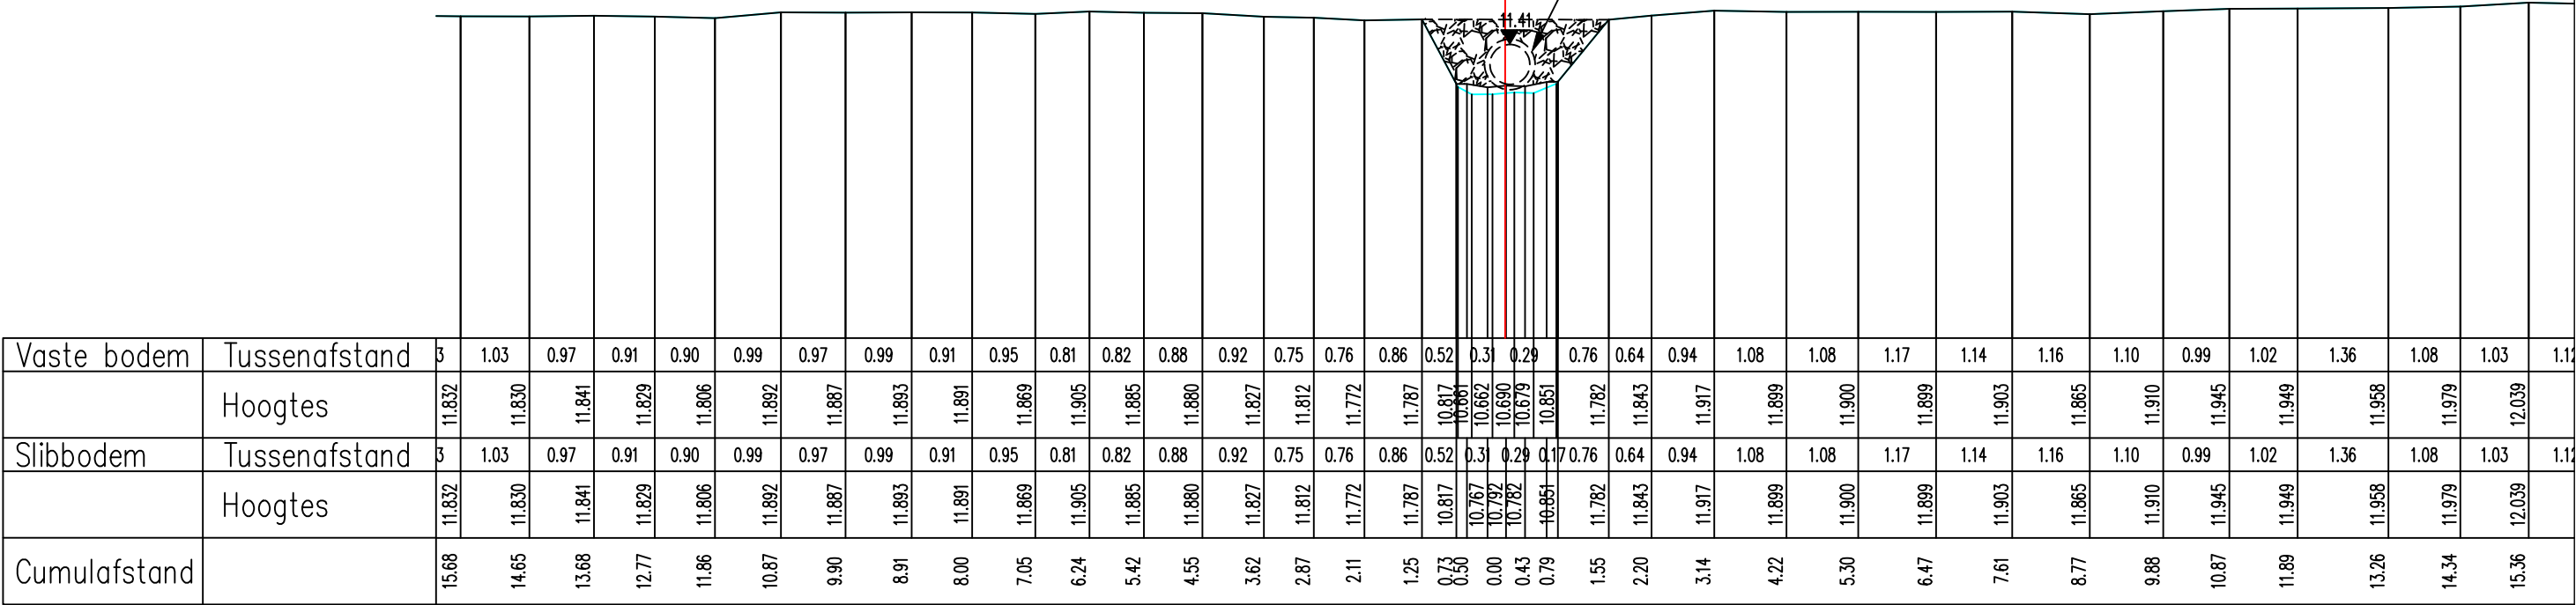

Vaste bodem	Tussenafstand	3	1.03	0.97	0.91	0.90	0.99	0.97	0.99	0.91	0.95	0.81	0.82	0.88	0.92	0.75	0.76	0.86	0.52	0.31	0.29	0.76	0.64	0.94	1.08	1.08	1.17	1.14	1.16	1.10	0.99	1.02	1.36	1.08	1.03	1.12		
	Hoogtes	11.832	11.830	11.841	11.829	11.806	11.892	11.887	11.893	11.891	11.869	11.905	11.885	11.880	11.827	11.812	11.772	11.787	10.817	10.881	10.662	10.690	10.679	10.851	11.782	11.843	11.917	11.899	11.900	11.899	11.903	11.865	11.910	11.945	11.949	11.958	11.979	12.039
Slibbodem	Tussenafstand	3	1.03	0.97	0.91	0.90	0.99	0.97	0.99	0.91	0.95	0.81	0.82	0.88	0.92	0.75	0.76	0.86	0.52	0.31	0.29	0.76	0.64	0.94	1.08	1.08	1.17	1.14	1.16	1.10	0.99	1.02	1.36	1.08	1.03	1.12		
	Hoogtes	11.832	11.830	11.841	11.829	11.806	11.892	11.887	11.893	11.891	11.869	11.905	11.885	11.880	11.827	11.812	11.772	11.787	10.817	10.767	10.792	10.782	10.851	11.782	11.843	11.917	11.899	11.900	11.899	11.903	11.865	11.910	11.945	11.949	11.958	11.979	12.039	
Cumulafstand		15.68	14.65	13.68	12.77	11.86	10.87	9.90	8.91	8.00	7.05	6.24	5.42	4.55	3.62	2.87	2.11	1.25	0.73	0.50	0.00	0.43	0.79	1.55	2.20	3.14	4.22	5.30	6.47	7.61	8.77	9.88	10.87	11.89	13.26	14.34	15.36	

Gemeente Rotselaar

B2096

Leibeek

VHAG: 6558

Locatie atlaspunt (LB72): X-coördinaat: 173247,0294 Y-coördinaat: 181797,4193

DWARSPROFIELPLAN

Atlaspunt - 434
Datum opmeting: 2/02/2005
Schaal: 1/100

