


Legende

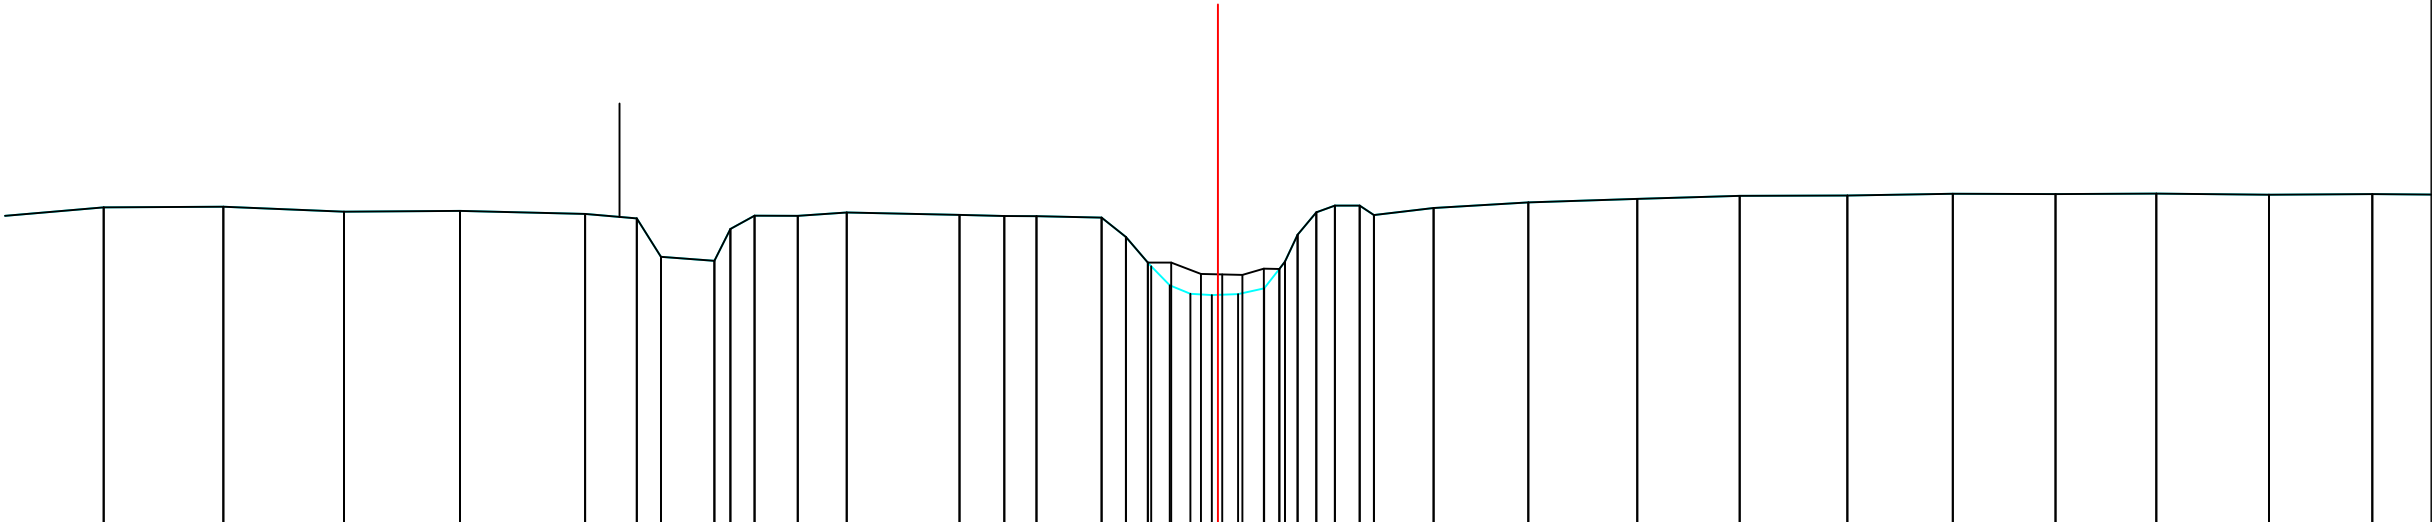

Vaste bodem	Tussenafstand	1.53	1.58	1.59	1.54	1.65	0.68	0.32	0.71	0.32	0.57	0.65	1.49	0.59	0.43	0.86	0.32	0.25	0.28	0.34	0.17	0.25	0.19	0.79	1.25	1.44	1.35	1.43	1.39	1.36	1.33	1.49	1.37	1.4														
	Hoogtes	12.254	12.262	12.195	12.207		12.167	12.106	11.599	11.546	12.142	12.141	12.185		12.154	12.139	12.136	12.118	11.861	11.524	11.523	11.170	11.094	11.366	11.360	11.439	11.892	12.186	12.277	12.152	12.245	12.319	12.365	12.405	12.409	12.432	12.428	12.436	12.420	12.428								
Slibbodem	Tussenafstand	1.53	1.58	1.59	1.54	1.65	0.68	0.32	0.71	0.32	0.57	0.65	1.49	0.59	0.43	0.86	0.32	0.31	0.28	0.28	0.17	0.25	0.19	0.79	1.25	1.44	1.35	1.43	1.39	1.36	1.33	1.49	1.37	1.4														
	Hoogtes	12.254	12.262		12.195		12.207		12.167		12.106	11.599	11.546		12.142		12.141		12.185		12.154		12.139	12.136		12.118	11.861	11.524	11.523	11.170	11.372	11.366	11.360	11.439	11.892	12.186	12.277	12.152	12.245	12.319	12.365	12.405	12.409	12.432	12.428	12.436	12.420	12.428
Cumulafstand		14.74	13.16	11.56	10.03		8.37	7.69	7.37	6.66	6.45	6.13	5.56	4.91		3.42	2.83	2.40	1.54	1.22	0.93	0.64	0.36	0.00	0.27	0.81	1.05	1.30	1.55	2.06	2.85	4.10	5.55	6.90	8.33	9.72	11.08	12.41	13.90	15.27								

Gemeente Rotselaar

B2096 **Leibeek**

VHAG: 6558

Locatie atlaspunt (LB72): X-coördinaat: 173383,1035 Y-coördinaat: 181600,0098

DWARSPROFIELPLAN

Atlaspunt - 447
Datum opmeting: 2/02/2005
Schaal: 1/100

