
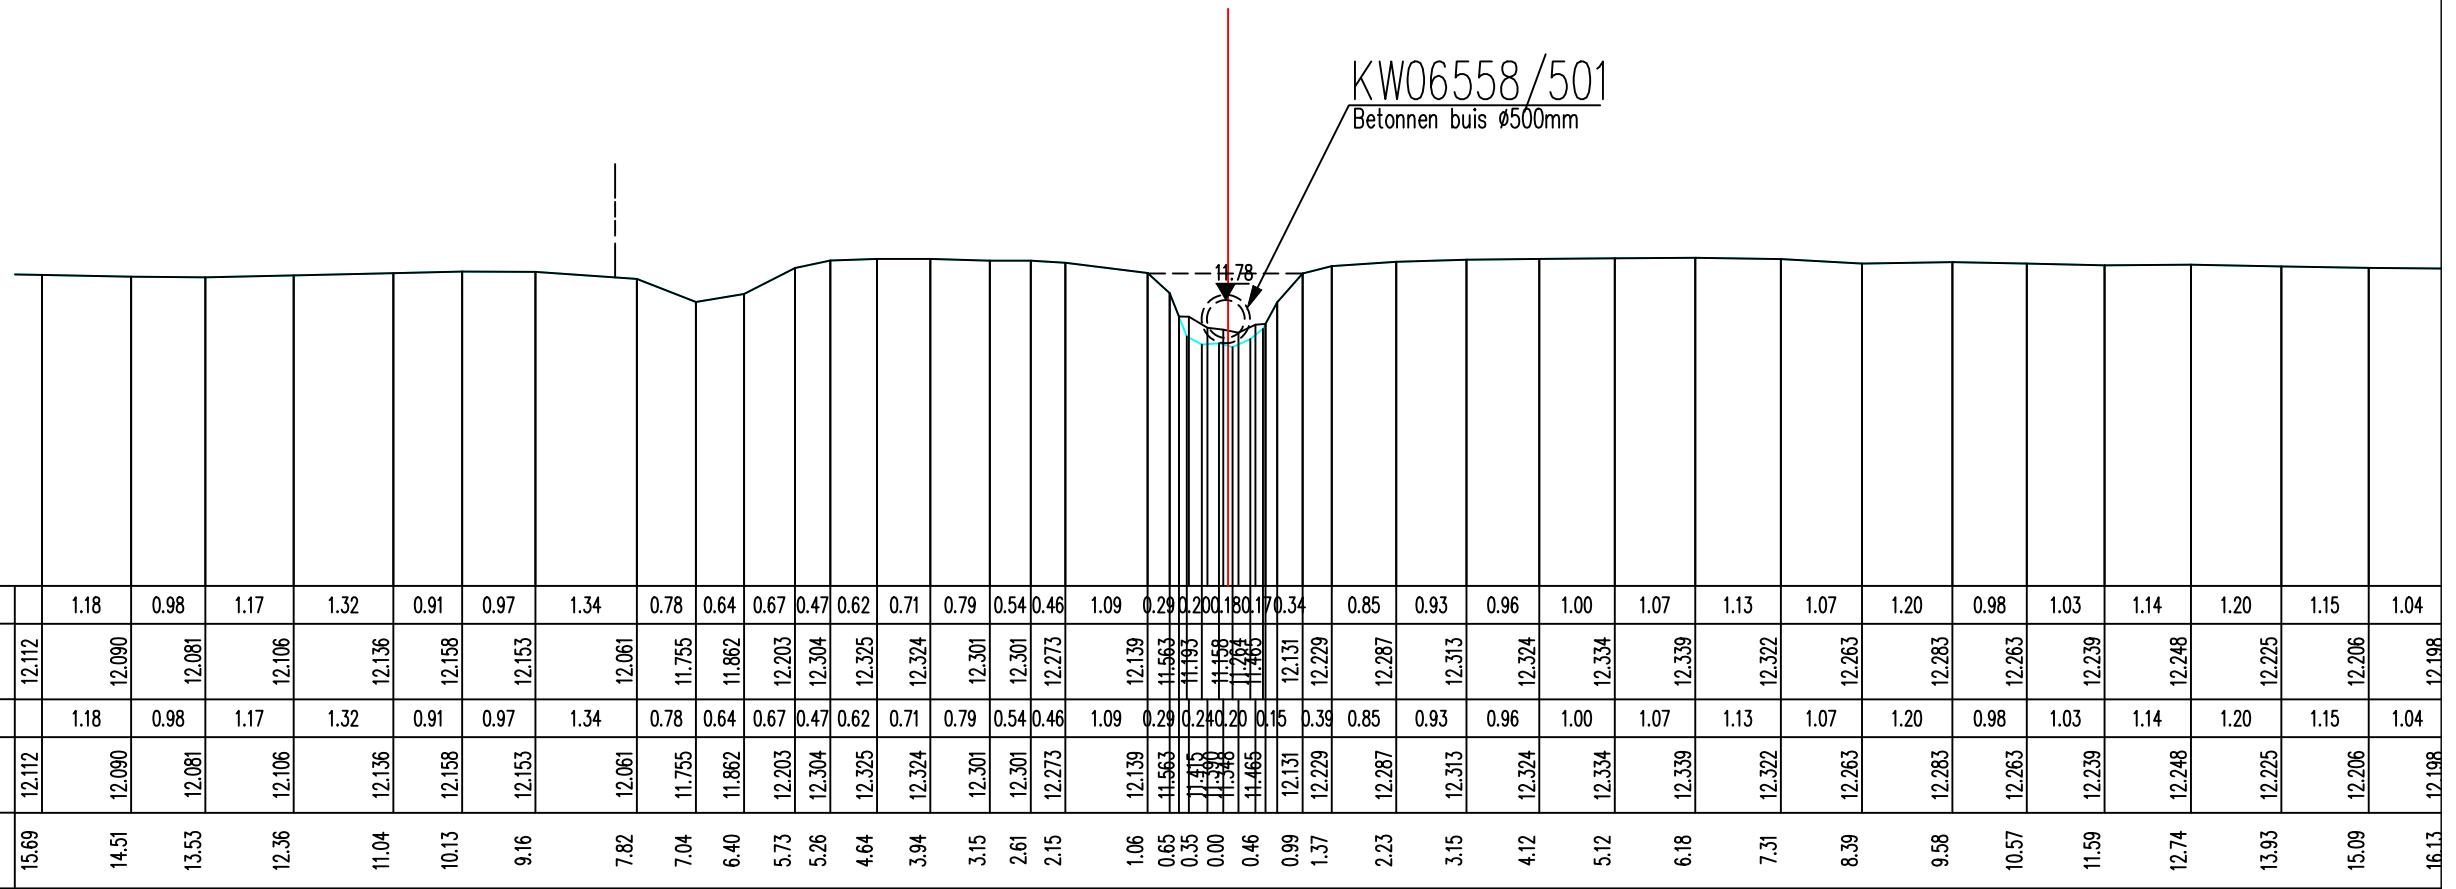


Legende

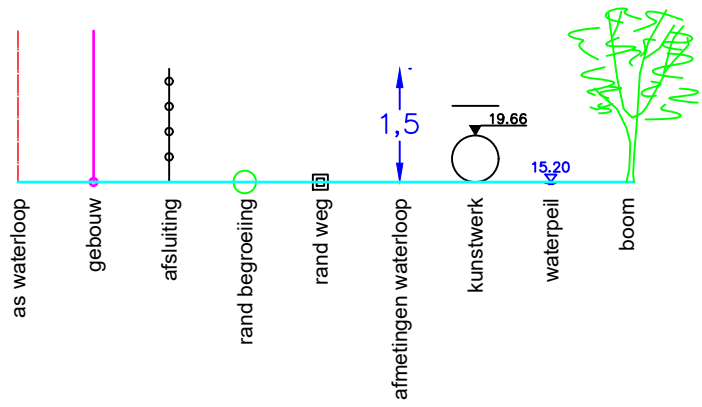

Vaste bodem	Tussenafstand		1.18	0.98	1.17	1.32	0.91	0.97	1.34	0.78	0.64	0.67	0.47	0.62	0.71	0.79	0.54	0.46	1.09	0.29	0.20	0.18	0.34	0.85	0.93	0.96	1.00	1.07	1.13	1.07	1.20	0.98	1.03	1.14	1.20	1.15	1.04
	Hoogtes	12.112	12.090	12.081	12.106	12.136	12.158	12.153	12.061	11.755	11.862	12.203	12.304	12.325	12.324	12.301	12.301	12.273	12.139	11.563	11.413	11.158	11.764	12.287	12.313	12.324	12.334	12.339	12.322	12.263	12.283	12.263	12.239	12.248	12.225	12.206	12.198
Slibbodem	Tussenafstand		1.18	0.98	1.17	1.32	0.91	0.97	1.34	0.78	0.64	0.67	0.47	0.62	0.71	0.79	0.54	0.46	1.09	0.29	0.20	0.18	0.34	0.85	0.93	0.96	1.00	1.07	1.13	1.07	1.20	0.98	1.03	1.14	1.20	1.15	1.04
	Hoogtes	12.112	12.090	12.081	12.106	12.136	12.158	12.153	12.061	11.755	11.862	12.203	12.304	12.325	12.324	12.301	12.301	12.273	12.139	11.563	11.413	11.158	11.764	12.287	12.313	12.324	12.334	12.339	12.322	12.263	12.283	12.263	12.239	12.248	12.225	12.206	12.198
Cumulafstand		15.69	14.51	13.53	12.36	11.04	10.13	9.16	7.82	7.04	6.40	5.73	5.26	4.64	3.94	3.15	2.61	2.15	1.06	0.65	0.35	0.00	0.46	2.23	3.15	4.12	5.12	6.18	7.31	8.39	9.58	10.57	11.59	12.74	13.93	15.09	16.13

Gemeente Rotselaar

B2096 **Leibeek**

VHAG: 6558

Locatie ataspunt (LB72): X-coördinaat: 173432,7613 Y-coördinaat: 181485,6137

DWARSPROFIELPLAN

Atlaspunt - 450

Datum opmeting: 2/02/2005

Schaal:	1/100
---------	-------

