


Legende

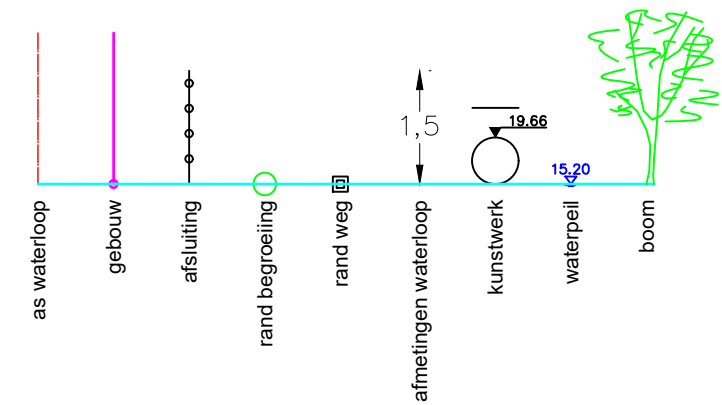

Dwarsprofiel 10
Vergelijkingsvlak 35.00 m T.A.W.
3+34.93

Peil vaste bodem	-37.83	-37.97	-38.01	-38.20	-38.22	-37.69	-37.17	-36.92	-37.34	-37.76	-38.13	-38.10	-38.02
Slibpeil						37.44	37.44	37.44	37.44				
Tussenafstand	5.72	2.87	0.62	0.40	0.91	0.24	0.31	0.00	0.00	0.09	0.99	4.15	4.63
Afstand tot as	-11.07	-5.35	-2.49	-1.87	-1.46	-0.56	-0.31	-0.00	-0.28	-0.38	-1.49	-5.64	-10.26

Gemeente Bierbeek

B2149 Leibeeek

VHAG: 6782

Locatie atlaspunt (LB72): X-coördinaat: 178003.385 Y-coördinaat: 172158.829

DWARSPROFIELPLAN

Atlaspunt - 10
Datum opmeting: 16/02/2021
Schaal: 1/100

