



Legende

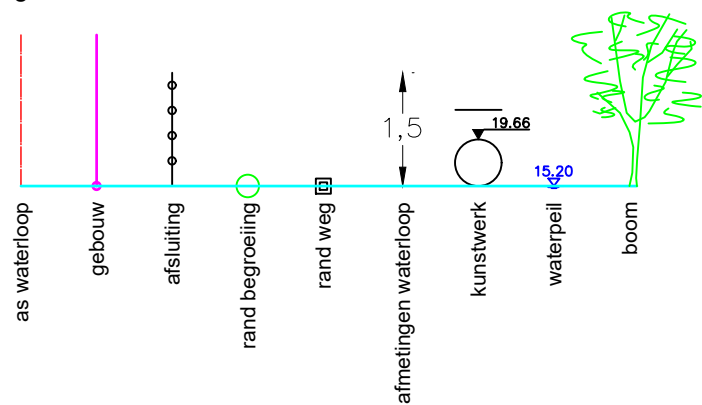

Dwarsprofiel 24
Vergelijkingsvlak 40.00 m T.A.W.
7+34.53

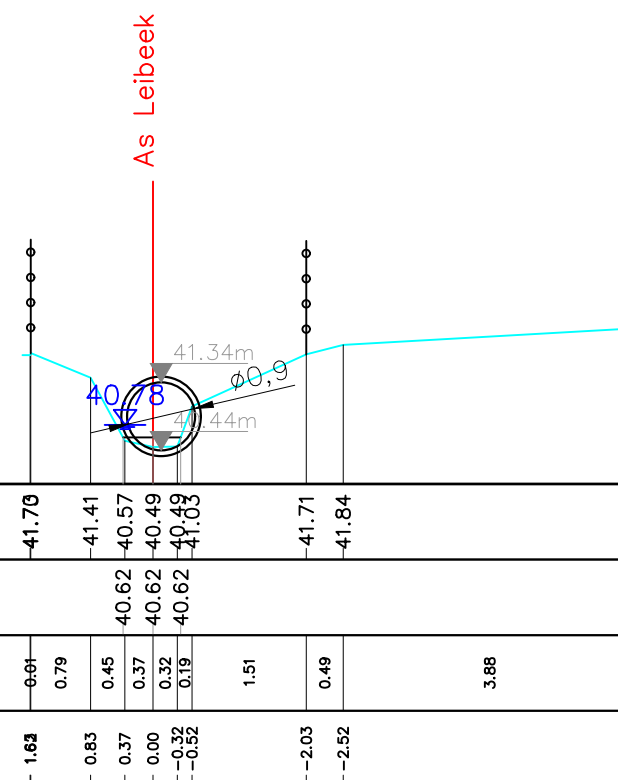

Peil vaste bodem	-41.70	-41.41	-40.57	-40.49	-40.49	-41.71	-41.84	-42.06
Slibpeil			40.62	40.62	40.62			
Tussenafstand	0.61	0.79	0.45	0.37	0.32	1.51	0.49	3.88
Afstand tot as	-1.63	-0.83	-0.37	-0.00	-0.32	-2.03	-2.52	-6.40

Gemeente Bierbeek

B2149

Leibeeek

VHAG:6782

Locatie ataspunt (LB72): X-coördinaat: 178228.670 Y-coördinaat: 172484.276

DWARSPROFIELPLAN

Atlaspunt - 24

Datum opmeting: 16/02/2021

Schaal: 1/100

