
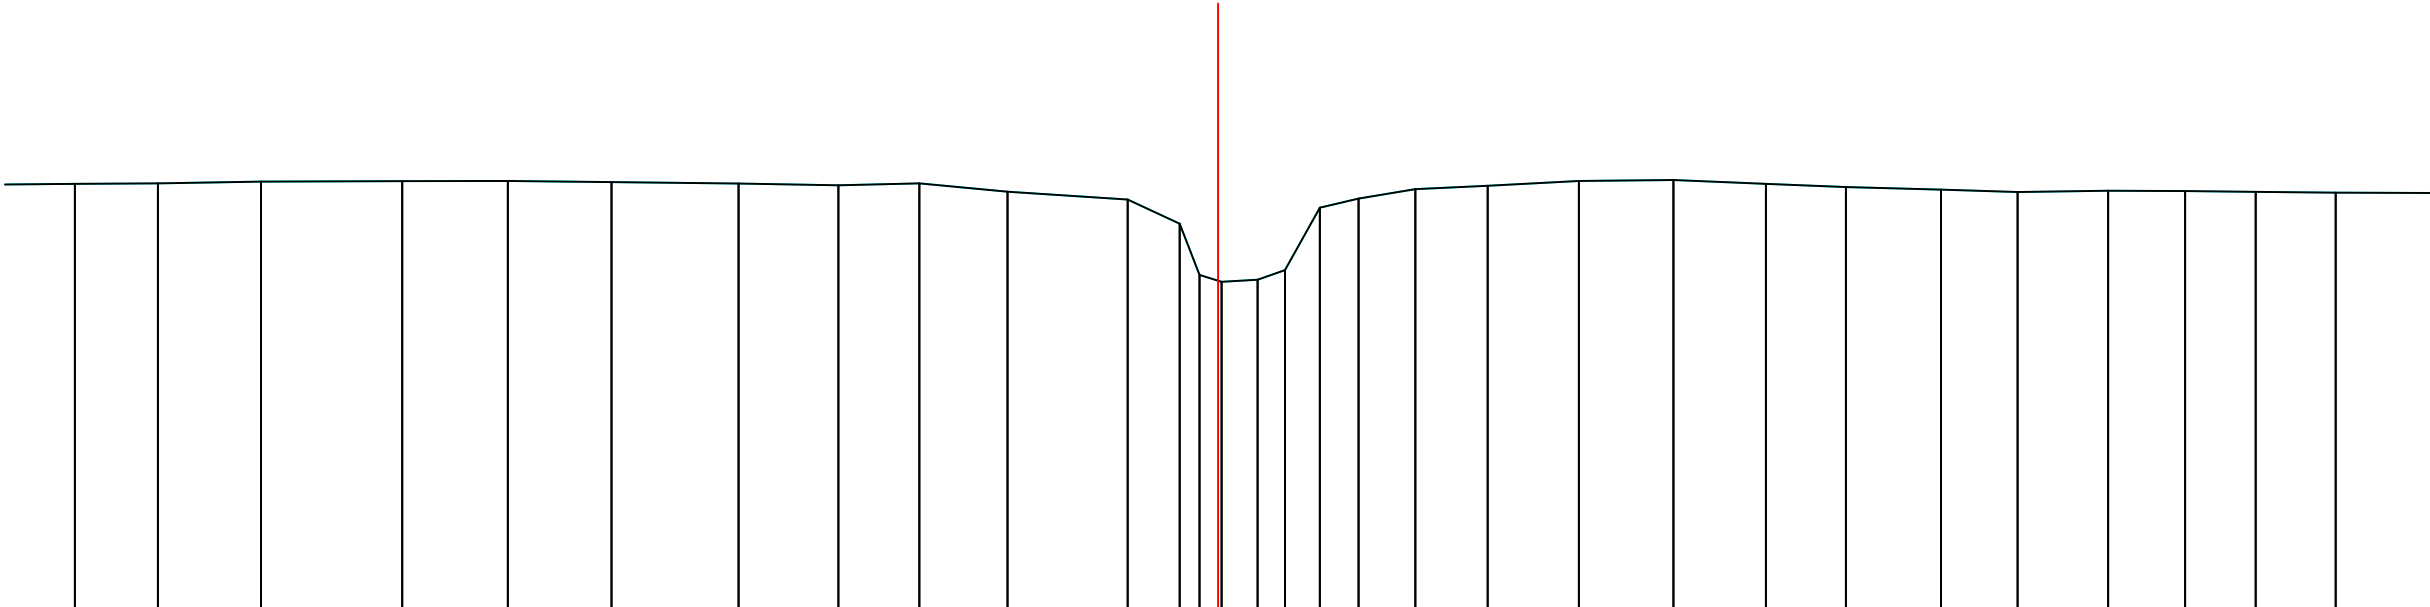


Legende

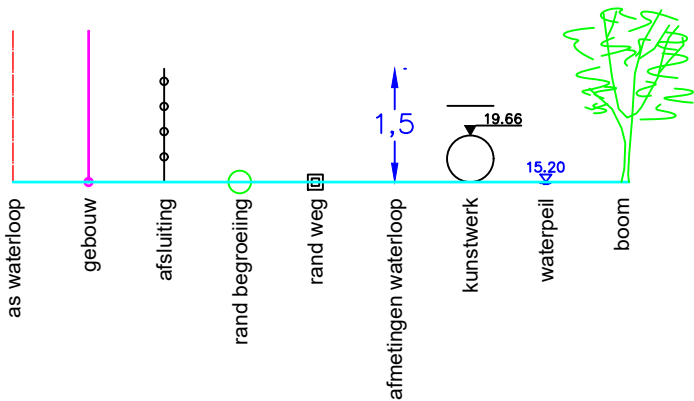

Vaste bodem	Tussenafstand	1.02	1.10	1.36	1.87	1.40	1.37	1.68	1.32	1.07	1.17	1.59	0.69	0.26	0.20	0.48	0.36	0.46	0.51	0.75	0.96	1.21	1.25	1.22	1.06	1.26	1.01	1.20	1.02	0.93	1.06	1.33
	Hoogtes	22.687	22.695	22.718	22.724	22.725	22.712	22.691	22.668	22.694	22.583	22.480	22.161	21.484	21.392	21.420	21.547	22.373	22.493	22.618	22.663	22.726	22.739	22.687	22.645	22.611	22.579	22.597	22.592	22.582	22.572	22.566
Slibbodem	Tussenafstand	1.02	1.10	1.36	1.87	1.40	1.37	1.68	1.32	1.07	1.17	1.59	0.69	0.26	0.20	0.48	0.36	0.46	0.51	0.75	0.96	1.21	1.25	1.22	1.06	1.26	1.01	1.20	1.02	0.93	1.06	1.33
	Hoogtes	22.687	22.695	22.718	22.724	22.725	22.712	22.691	22.668	22.694	22.583	22.480	22.161	21.484	21.392	21.420	21.547	22.373	22.493	22.618	22.663	22.726	22.739	22.687	22.645	22.611	22.579	22.597	22.592	22.582	22.572	22.566
Cumulafstand		15.120	14.020	12.660	10.790	9.400	8.020	6.340	5.020	3.950	2.790	1.190	0.510	0.250	0.090	0.520	0.890	1.350	1.860	2.610	3.570	4.770	6.030	7.250	8.310	9.560	10.580	11.780	12.790	13.730	14.780	16.110

Gemeente Kortenberg_Herent

B2118

Leibeeek

VHAG: 6998

Locatie atlaspunt (LB72):

X-coördinaat: 166894,1711 Y-coördinaat: 177939,5215

DWARSPROFIELPLAN

Atlaspunt - 007

Datum opmeting: 2005-07-01

Schaal: 1/100



VLAAMS-
BRABANT