
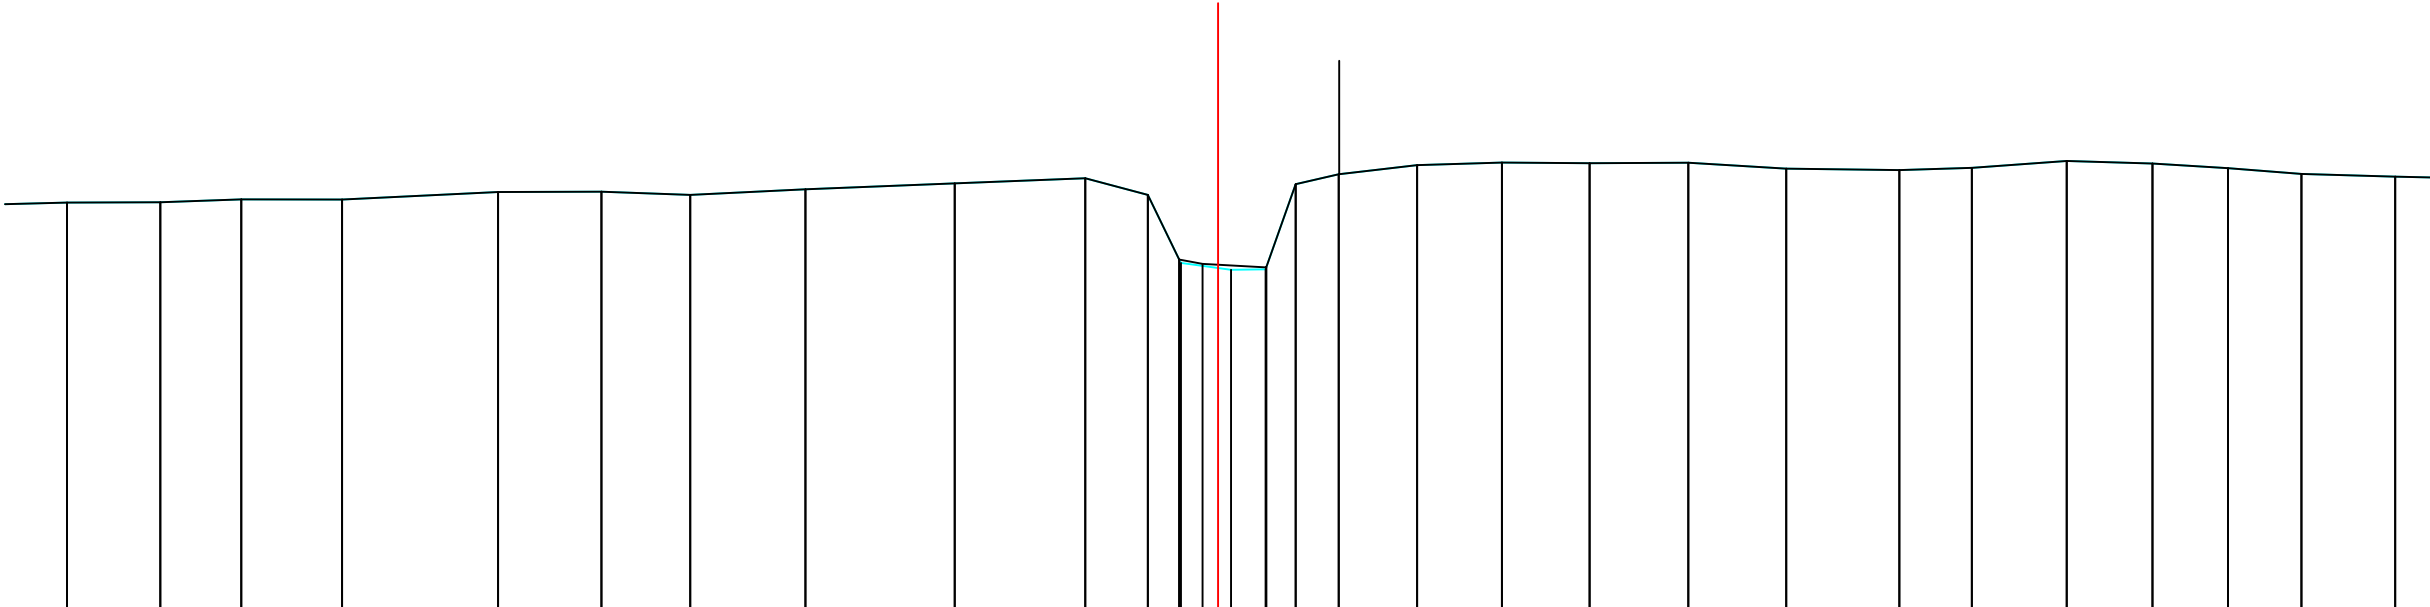


Legende

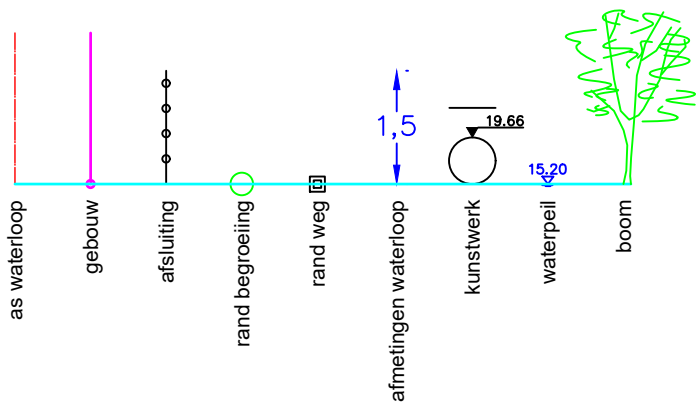

Vaste bodem	Tussenafstand	1.24	1.23	1.07	1.33	2.06	1.37	1.18	1.52	1.97	1.73	0.83	0.42	0.66	0.46	0.39	0.57	1.04	1.12	1.16	1.31	1.30	1.50	0.96	1.26	1.14	1.00	0.97	1.24	0.
	Hoogtes	22.440	22.445	22.482	22.481	22.579	22.583	22.541	22.616	22.693	22.761	22.541	21.687	21.551	21.582	22.683	22.815	22.935	22.969	22.961	22.967	22.888	22.870	22.900	22.991	22.957	22.895	22.818	22.783	
Slibbodem	Tussenafstand	1.24	1.23	1.07	1.33	2.06	1.37	1.18	1.52	1.97	1.73	0.83	0.42	0.66	0.46	0.39	0.57	1.04	1.12	1.16	1.31	1.30	1.50	0.96	1.26	1.14	1.00	0.97	1.24	0.
	Hoogtes	22.440	22.445	22.482	22.481	22.579	22.583	22.541	22.616	22.693	22.761	22.541	21.687	21.629	21.582	22.683	22.815	22.935	22.969	22.961	22.967	22.888	22.870	22.900	22.991	22.957	22.895	22.818	22.783	
Cumulafstand		15.230	13.990	12.920	11.590	9.520	8.160	6.980	5.460	3.480	1.760	0.930	0.500	0.000	0.600	1.030	1.600	2.630	3.750	4.910	6.220	7.520	9.010	9.970	11.230	12.360	13.360	14.330	15.570	

Gemeente Kortenberg_Herent

B2118

Leibeek

VHAG: 6998

Locatie atlaspunt (LB72): X-coördinaat: 166895,1968 Y-coördinaat: 177907,5753

DWARSPROFIELPLAN

Atlaspunt - 008
Datum opmeting: 2005-07-01
Schaal: 1/100



**VLAAMS-
BRABANT**