
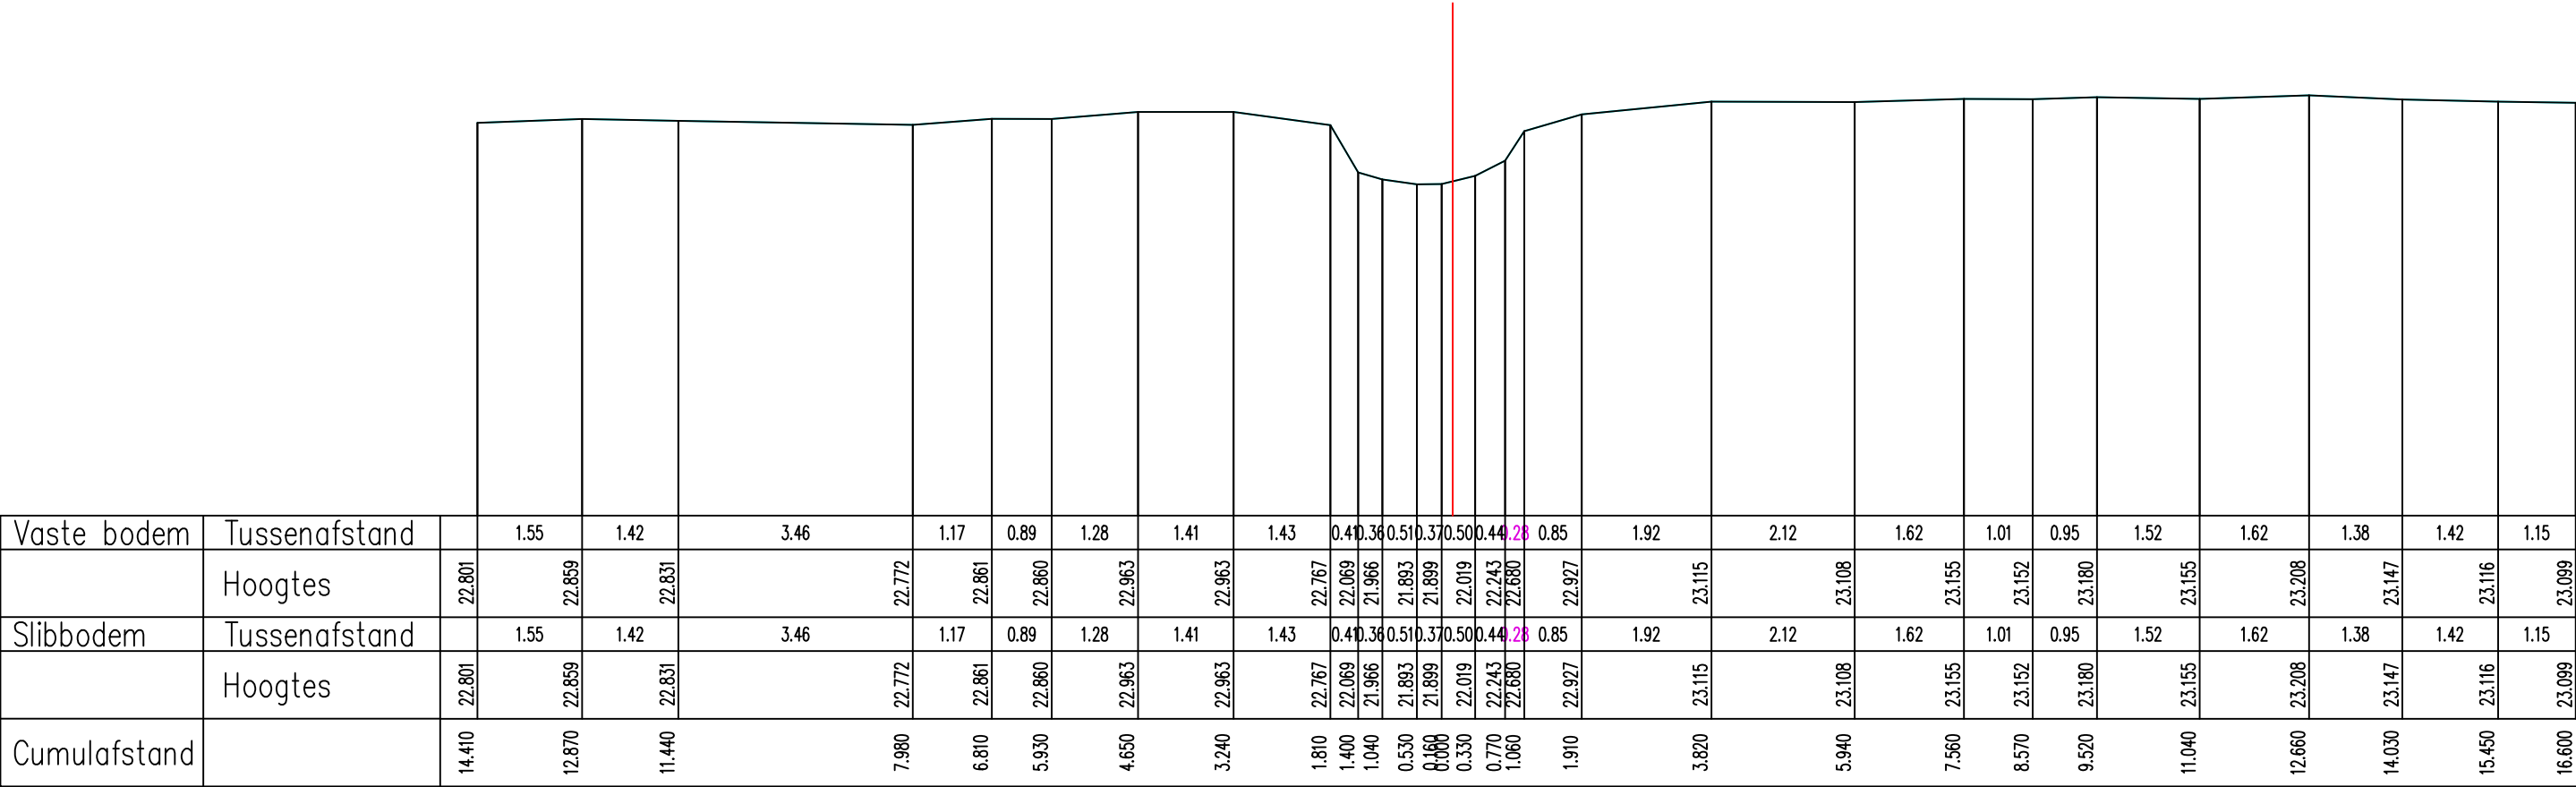


Legende

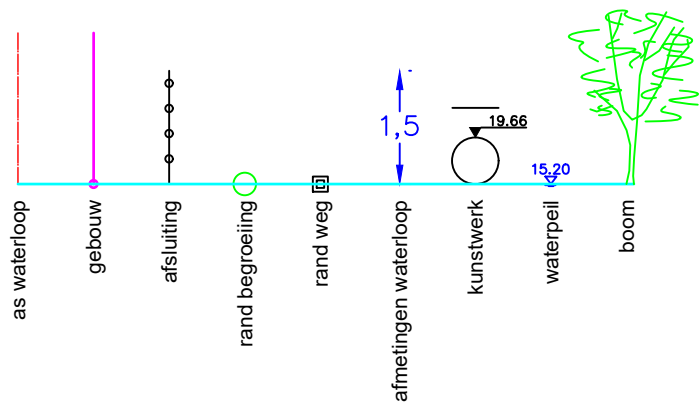

Vaste bodem	Tussenafstand		1.55	1.42	3.46	1.17	0.89	1.28	1.41	1.43	0.41	0.36	0.51	0.37	0.50	0.44	0.28	0.85	1.92	2.12	1.62	1.01	0.95	1.52	1.62	1.38	1.42	1.15	
	Hoogtes	22.801	22.859	22.831	22.772	22.861	22.860	22.963	22.963	22.767	22.069	21.966	21.893	21.899	22.019	22.243	22.680	22.927	23.115	23.108	23.155	23.152	23.180	23.155	23.208	23.147	23.116	23.099	
Slibbodem	Tussenafstand		1.55	1.42	3.46	1.17	0.89	1.28	1.41	1.43	0.41	0.36	0.51	0.37	0.50	0.44	0.28	0.85	1.92	2.12	1.62	1.01	0.95	1.52	1.62	1.38	1.42	1.15	
	Hoogtes	22.801	22.859	22.831	22.772	22.861	22.860	22.963	22.963	22.767	22.069	21.966	21.893	21.899	22.019	22.243	22.680	22.927	23.115	23.108	23.155	23.152	23.180	23.155	23.208	23.147	23.116	23.099	
Cumulafstand		14.410	12.870	11.440	7.980	6.810	5.930	4.650	3.240	1.810	1.400	1.040	0.530	0.060	0.330	0.770	1.060	1.910	3.820	5.940	7.560	8.570	9.520	11.040	12.660	14.030	15.450	16.600	

Gemeente Kortenberg_Herent

B2118 **Leibeek**

VHAG: 6998

Locatie ataspunt (LB72): X-coördinaat: 166951,7421 Y-coördinaat: 177783,4655

DWARSPROFIELPLAN

Ataspunt - 014
Datum opmeting: 2005-07-01
Schaal: 1/100

