
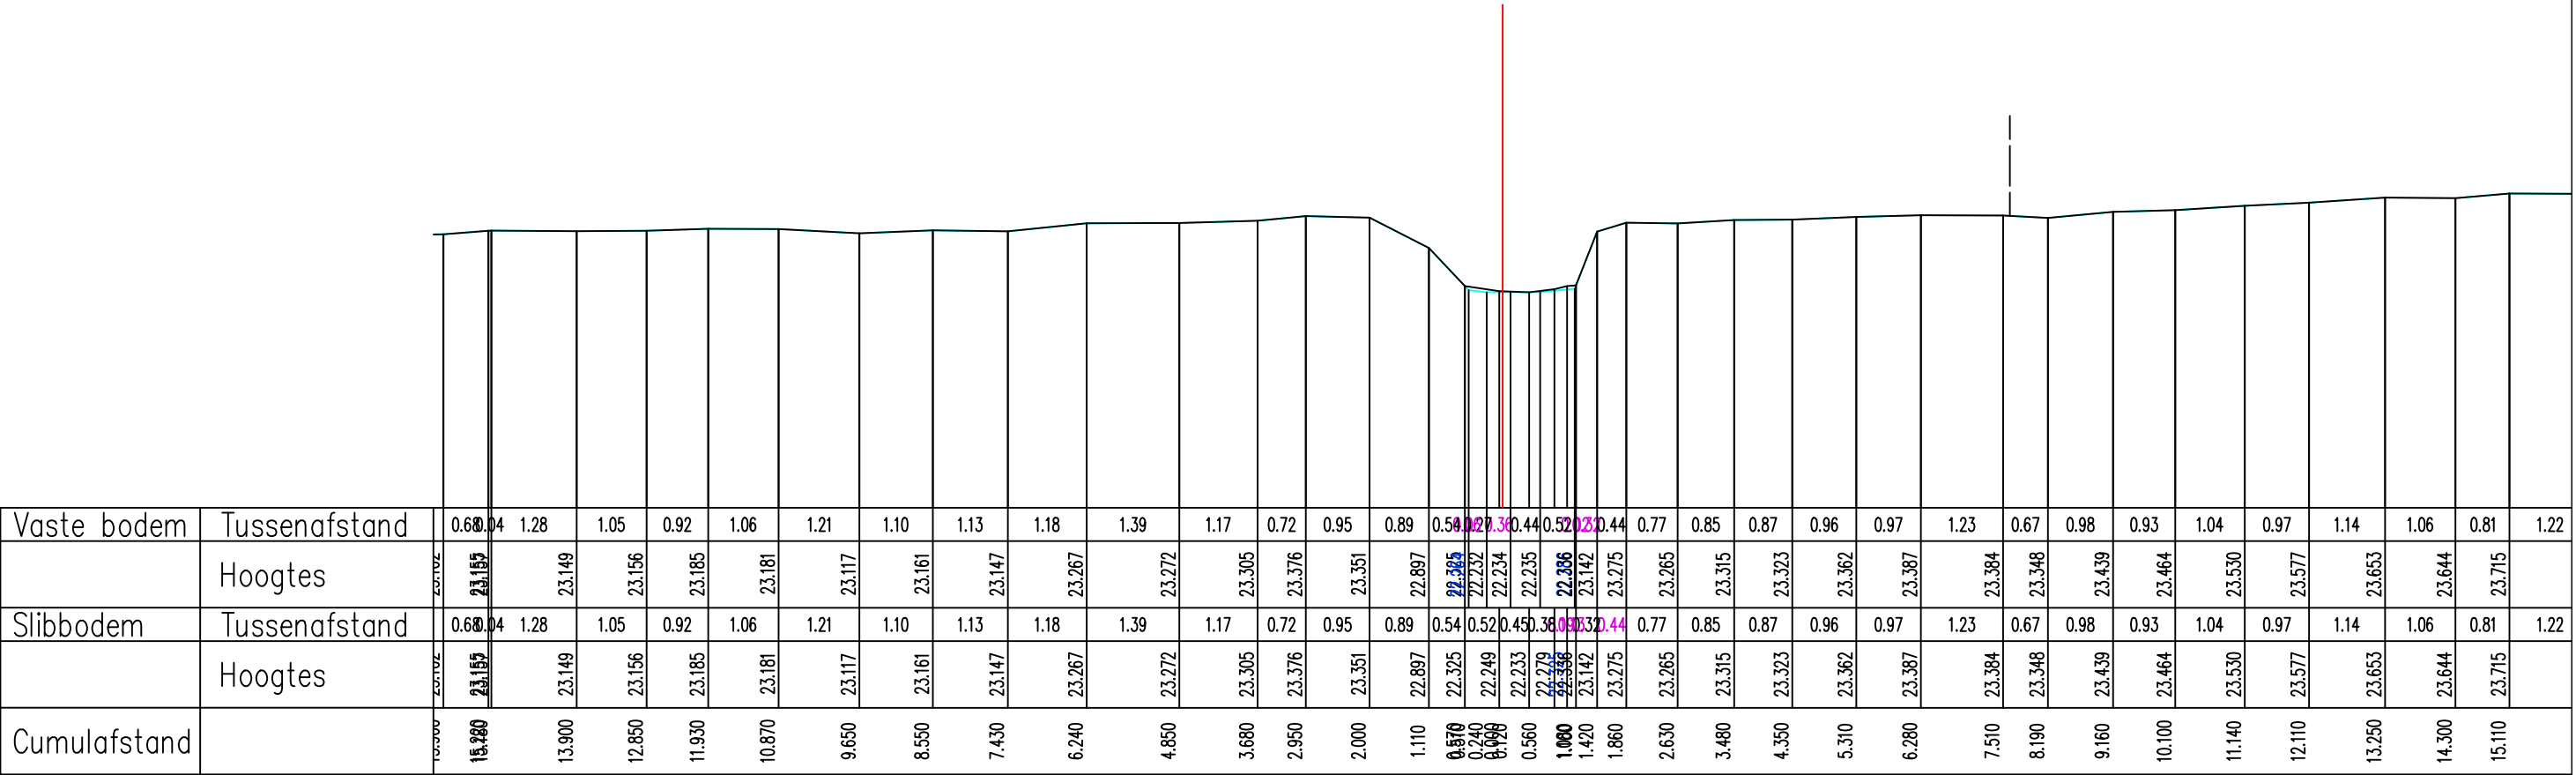


Legende

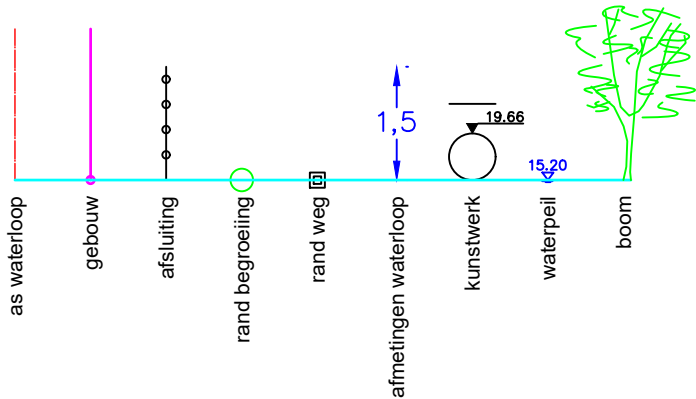

Vaste bodem	Tussenafstand	0.68	0.04	1.28	1.05	0.92	1.06	1.21	1.10	1.13	1.18	1.39	1.17	0.72	0.95	0.89	0.54	0.52	0.44	0.52	0.44	0.77	0.85	0.87	0.96	0.97	1.23	0.67	0.98	0.93	1.04	0.97	1.14	1.06	0.81	1.22	
	Hoogtes	23.155	23.149	23.156	23.185	23.181	23.117	23.161	23.147	23.267	23.272	23.305	23.376	23.351	22.897	22.325	22.232	22.234	22.235	22.336	23.142	23.275	23.265	23.315	23.323	23.362	23.387	23.384	23.348	23.439	23.464	23.530	23.577	23.653	23.644	23.715	
Slibbodem	Tussenafstand	0.68	0.04	1.28	1.05	0.92	1.06	1.21	1.10	1.13	1.18	1.39	1.17	0.72	0.95	0.89	0.54	0.52	0.44	0.52	0.44	0.77	0.85	0.87	0.96	0.97	1.23	0.67	0.98	0.93	1.04	0.97	1.14	1.06	0.81	1.22	
	Hoogtes	23.155	23.149	23.156	23.185	23.181	23.117	23.161	23.147	23.267	23.272	23.305	23.376	23.351	22.897	22.325	22.249	22.233	22.279	22.336	23.142	23.275	23.265	23.315	23.323	23.362	23.387	23.384	23.348	23.439	23.464	23.530	23.577	23.653	23.644	23.715	
Cumulafstand		15.980	13.900	12.850	11.930	10.870	9.650	8.550	7.430	6.240	4.850	3.680	2.950	2.000	1.110	0.570	0.240	0.198	0.560	1.060	1.420	1.860	2.630	3.480	4.350	5.310	6.280	7.510	8.190	9.160	10.100	11.140	12.110	13.250	14.300	15.110	

Gemeente Kortenberg_Herent

B2118 **Leibeek**

VHAG: 6998

Locatie atlaspunt (LB72): X-coördinaat: 167011,7092 Y-coördinaat: 177748,9055

DWARSPROFIELPLAN

Atlaspunt - 018
Datum opmeting: 2005-07-01
Schaal: 1/100

