
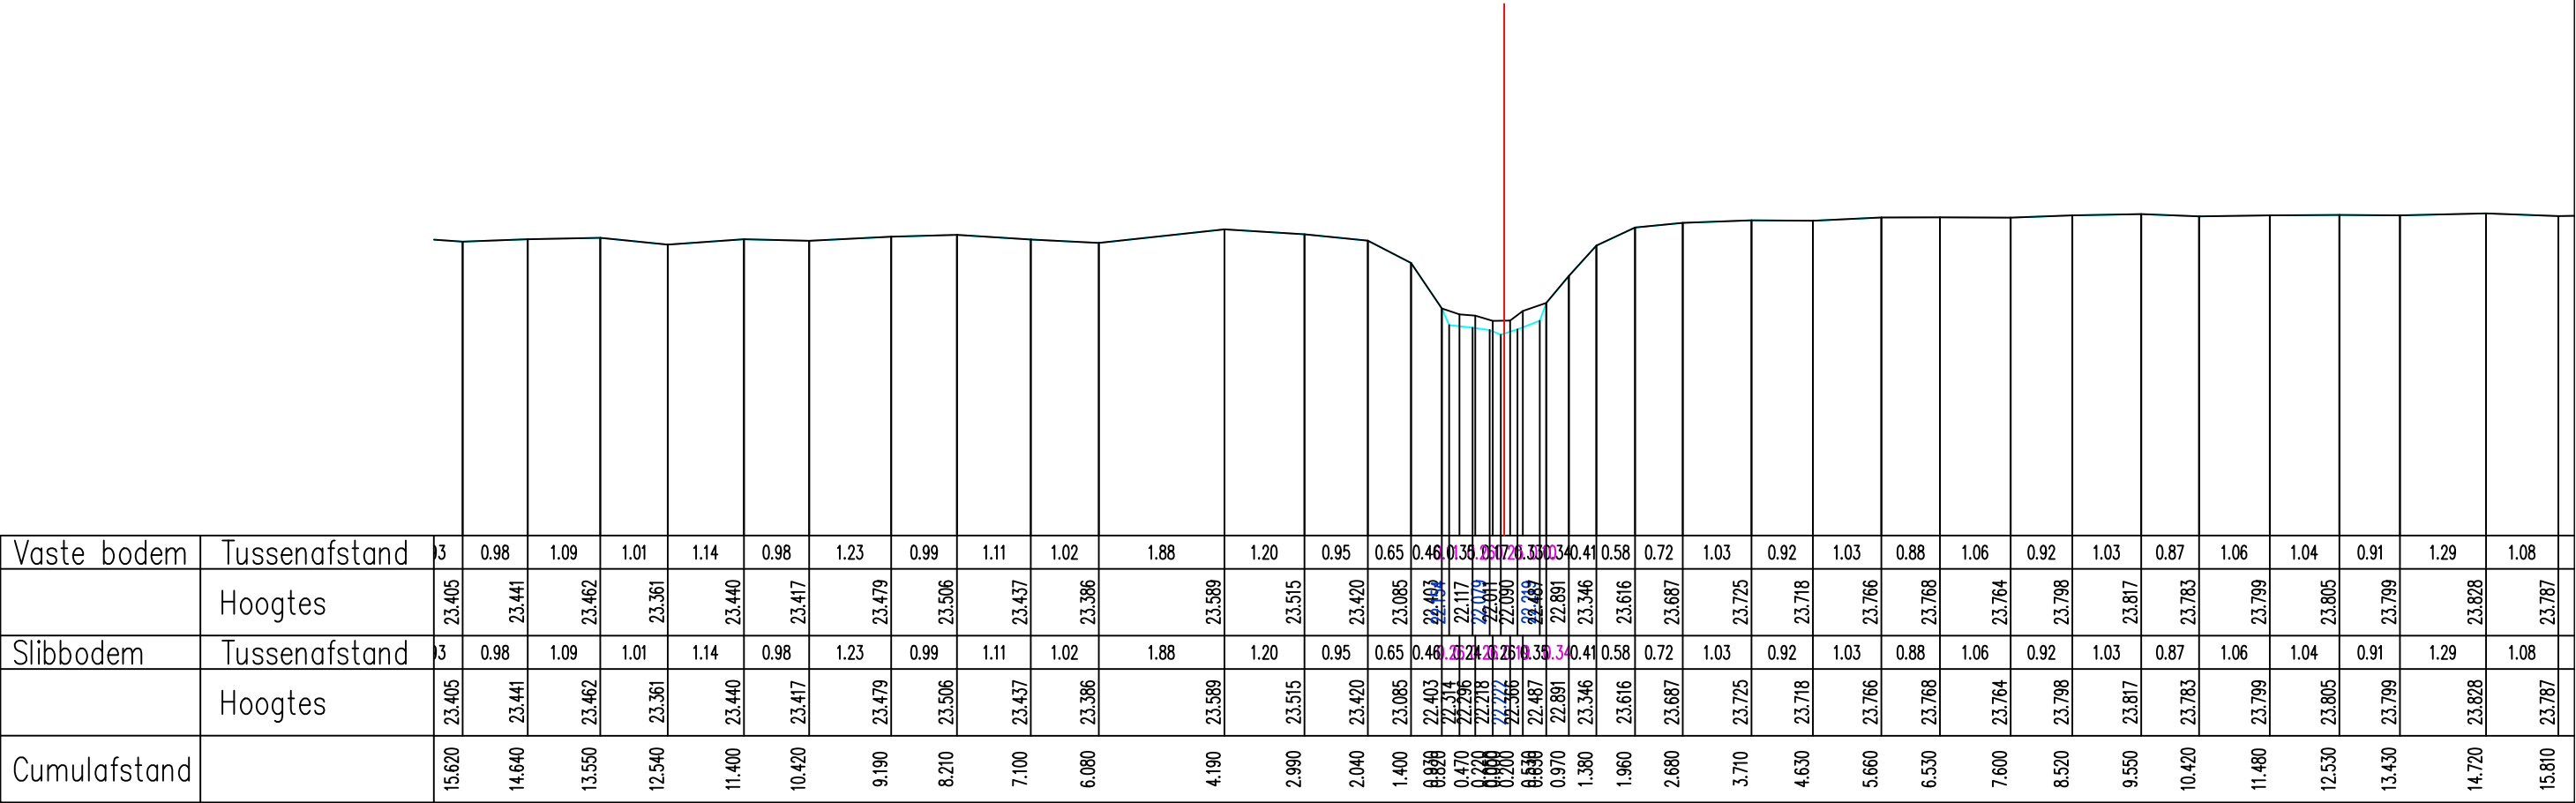


Legende

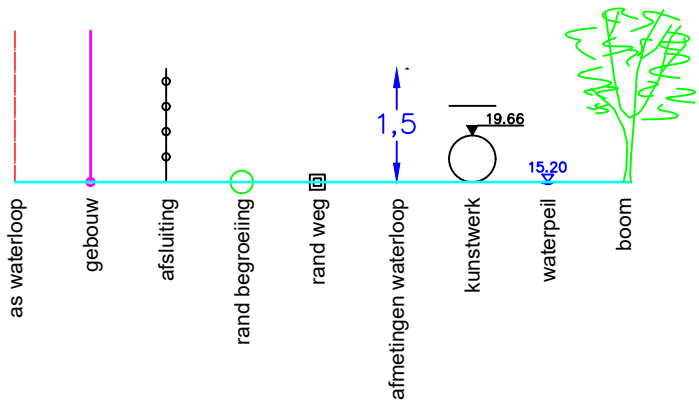

| |
|--------------|---------------|--------|--------|--------|--------|--------|--------|--------|--------|--------|--------|--------|--------|--------|--------|--------|--------|--------|--------|--------|--------|--------|--------|--------|--------|--------|--------|--------|--------|--------|--------|--------|--------|--------|--------|--------|--------|--------|
| Vaste bodem  | Tussenafstand | 3      | 0.98   | 1.09   | 1.01   | 1.14   | 0.98   | 1.23   | 0.99   | 1.11   | 1.02   | 1.88   | 1.20   | 0.95   | 0.65   | 0.46   | 0.35   | 0.34   | 0.33   | 0.41   | 0.58   | 0.72   | 1.03   | 0.92   | 1.03   | 0.88   | 1.06   | 0.92   | 1.03   | 0.87   | 1.06   | 1.04   | 0.91   | 1.29   | 1.08   |        |        |        |
|              | Hoogtes       | 23.405 | 23.441 | 23.462 | 23.361 | 23.440 | 23.417 | 23.479 | 23.506 | 23.437 | 23.386 | 23.589 | 23.515 | 23.420 | 23.085 | 22.403 | 22.493 | 22.514 | 22.117 | 22.019 | 22.489 | 22.891 | 23.346 | 23.616 | 23.687 | 23.725 | 23.718 | 23.766 | 23.768 | 23.764 | 23.798 | 23.817 | 23.783 | 23.799 | 23.805 | 23.799 | 23.828 | 23.787 |
| Slibbodem    | Tussenafstand | 3      | 0.98   | 1.09   | 1.01   | 1.14   | 0.98   | 1.23   | 0.99   | 1.11   | 1.02   | 1.88   | 1.20   | 0.95   | 0.65   | 0.46   | 0.35   | 0.34   | 0.33   | 0.41   | 0.58   | 0.72   | 1.03   | 0.92   | 1.03   | 0.88   | 1.06   | 0.92   | 1.03   | 0.87   | 1.06   | 1.04   | 0.91   | 1.29   | 1.08   |        |        |        |
|              | Hoogtes       | 23.405 | 23.441 | 23.462 | 23.361 | 23.440 | 23.417 | 23.479 | 23.506 | 23.437 | 23.386 | 23.589 | 23.515 | 23.420 | 23.085 | 22.403 | 22.493 | 22.514 | 22.117 | 22.019 | 22.489 | 22.891 | 23.346 | 23.616 | 23.687 | 23.725 | 23.718 | 23.766 | 23.768 | 23.764 | 23.798 | 23.817 | 23.783 | 23.799 | 23.805 | 23.799 | 23.828 | 23.787 |
| Cumulafstand |               | 15.620 | 14.640 | 13.550 | 12.540 | 11.400 | 10.420 | 9.190  | 8.210  | 7.100  | 6.080  | 4.190  | 2.990  | 2.040  | 1.400  | 0.836  | 0.470  | 0.128  | 0.000  | 0.688  | 0.970  | 1.380  | 1.960  | 2.680  | 3.710  | 4.630  | 5.660  | 6.530  | 7.600  | 8.520  | 9.550  | 10.420 | 11.480 | 12.530 | 13.430 | 14.720 | 15.810 |        |

Gemeente Kortenberg\_Herent

**B2118** **Leibeek**

VHAG: 6998

Locatie atlaspunt (LB72): X-coördinaat: 167021,0187 Y-coördinaat: 177678,4905

DWARSPROFIELPLAN

Atlaspunt - 020  
Datum opmeting: 2005-07-01  
Schaal: 1/100

