


Legende

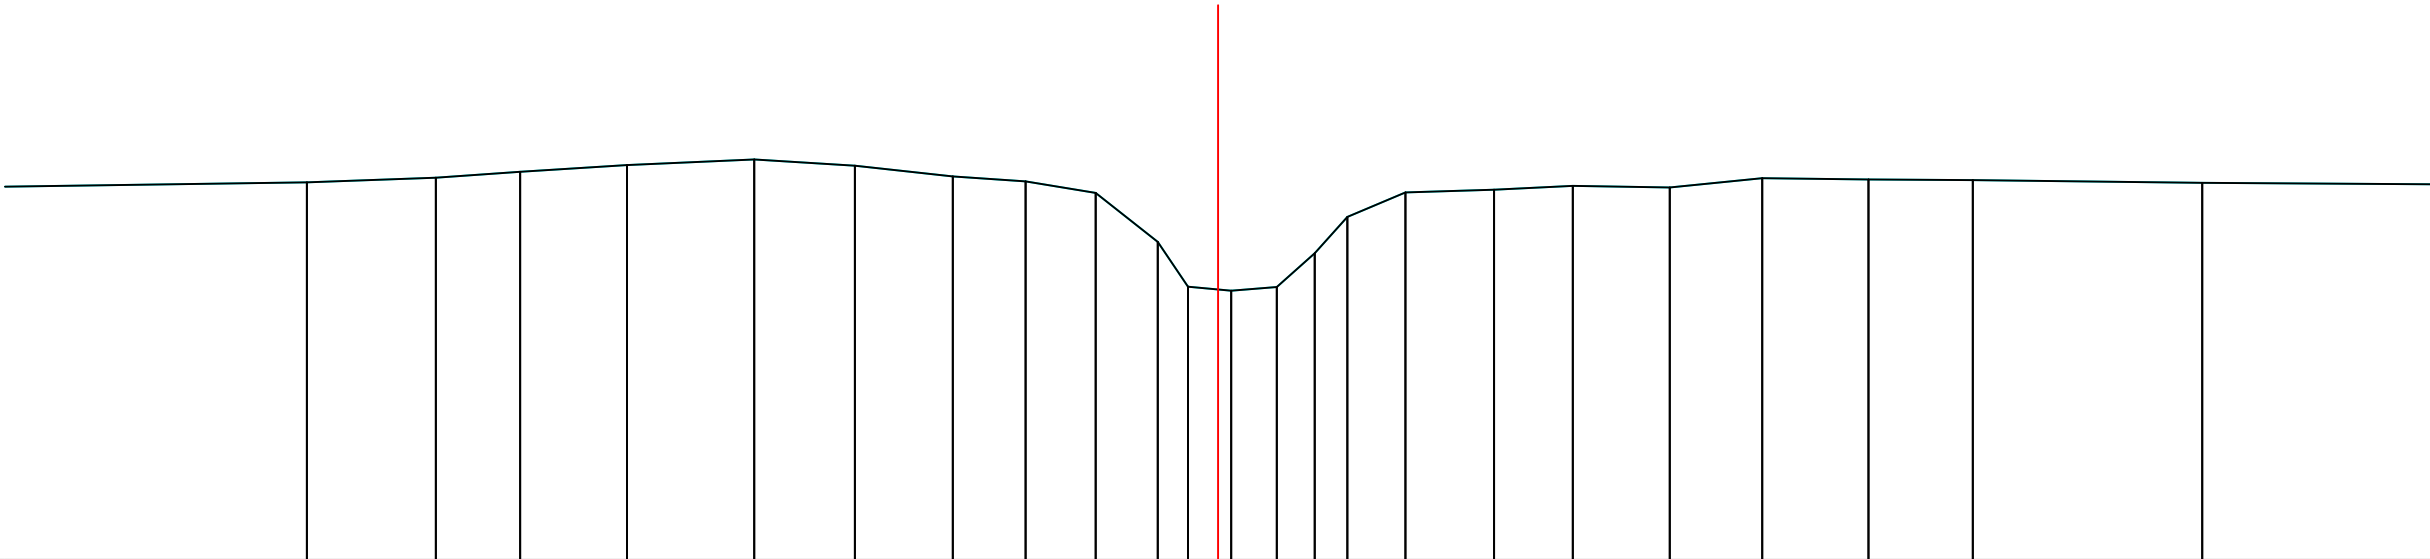

Vaste bodem	Tussenafstand	6.65	1.71	1.11	1.41	1.68	1.33	1.30	0.96	0.93	0.82	0.40	0.57	0.60	0.50	0.43	0.77	1.17	1.04	1.28	1.23	1.40	1.38	3.04	4.45
	Hoogtes	23.994	24.055	24.134	24.223	24.296	24.214	24.073	24.006	23.855	23.206	22.613	22.561	22.610	23.056	23.536	23.860	23.896	23.947	23.926	24.048	24.033	24.024	23.988	
Slibbodem	Tussenafstand	6.65	1.71	1.11	1.41	1.68	1.33	1.30	0.96	0.93	0.82	0.40	0.57	0.60	0.50	0.43	0.77	1.17	1.04	1.28	1.23	1.40	1.38	3.04	4.45
	Hoogtes	23.994	24.055	24.134	24.223	24.296	24.214	24.073	24.006	23.855	23.206	22.613	22.561	22.610	23.056	23.536	23.860	23.896	23.947	23.926	24.048	24.033	24.024	23.988	
Cumulafstand		12.050	10.350	9.230	7.820	6.130	4.800	3.510	2.540	1.620	0.800	0.400	0.000	0.780	1.280	1.710	2.480	3.650	4.690	5.980	7.200	8.600	9.990	13.020	