


Legende

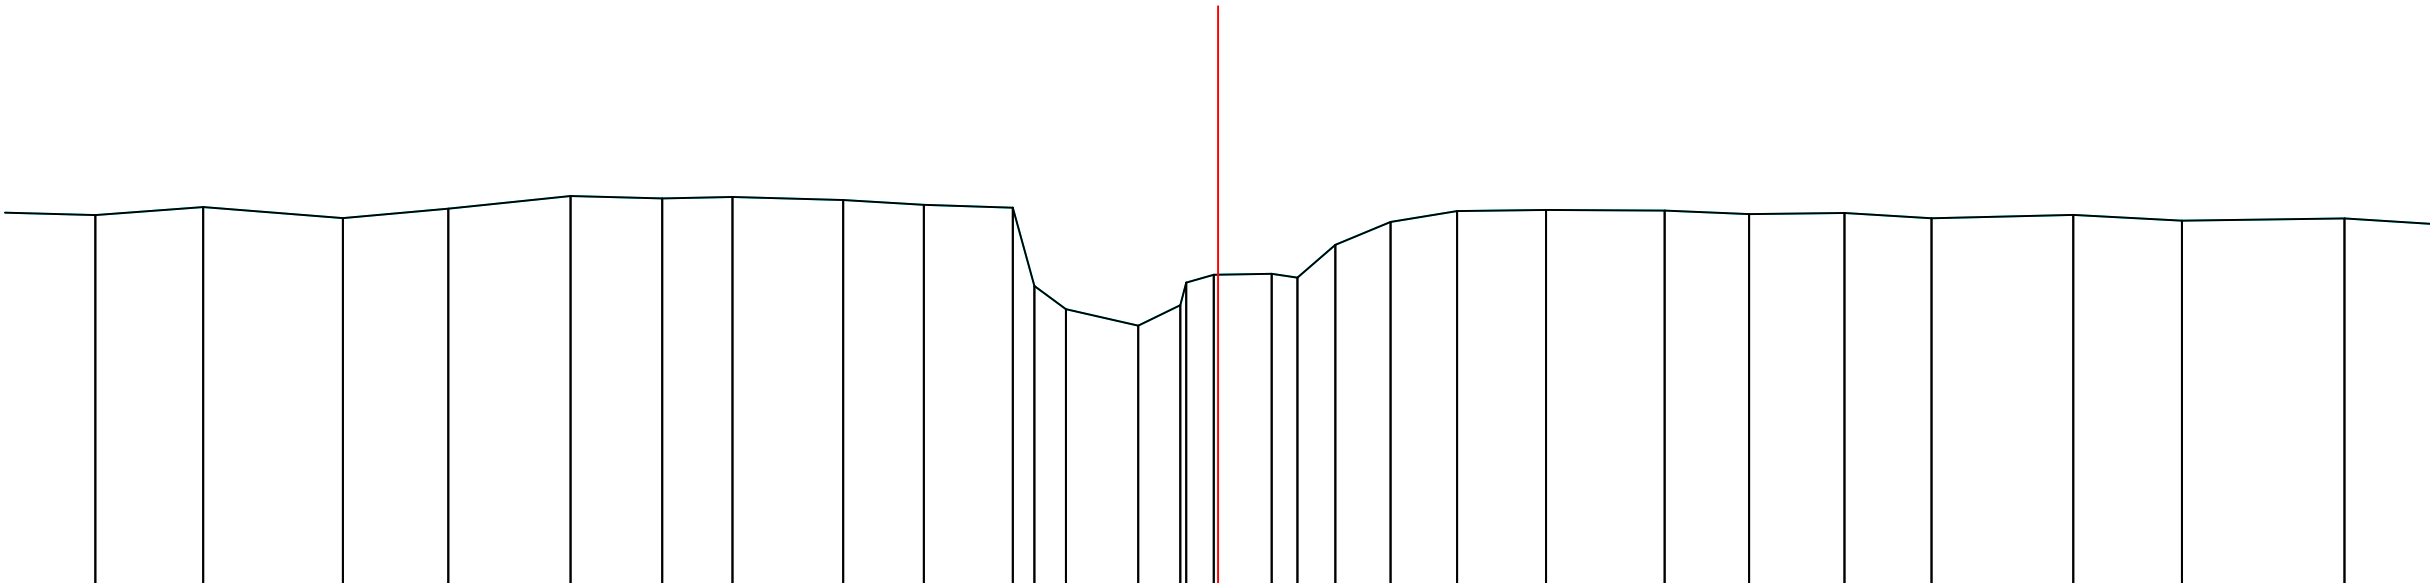

Vaste bodem	Tussenafstand	1.58	1.43	1.85	1.39	1.62	1.21	0.93	1.46	1.07	1.18	0.20	0.42	0.96	0.56	0.36	0.77	0.34	0.50	0.73	0.88	1.18	1.57	1.12	1.26	1.15	1.87	1.44	2.15	1.92
	Hoogtes	23.958	24.064	23.917	24.041	24.209	24.178	24.197	24.156	24.093	24.054	23.019	22.712	22.495	22.765	23.168	23.180	23.129	23.563	23.867	24.011	24.025	24.016	23.970	23.984	23.916	23.960	23.884	23.912	
Slibbodem	Tussenafstand	1.58	1.43	1.85	1.39	1.62	1.21	0.93	1.46	1.07	1.18	0.20	0.42	0.96	0.56	0.36	0.77	0.34	0.50	0.73	0.88	1.18	1.57	1.12	1.26	1.15	1.87	1.44	2.15	1.92
	Hoogtes	23.958	24.064	23.917	24.041	24.209	24.178	24.197	24.156	24.093	24.054	23.019	22.712	22.495	22.765	23.168	23.180	23.129	23.563	23.867	24.011	24.025	24.016	23.970	23.984	23.916	23.960	23.884	23.912	
Cumulafstand		14.850	13.420	11.580	10.180	8.570	7.350	6.420	4.960	3.890	2.710	2.430	2.010	1.050	0.400	0.000	0.710	1.050	1.550	2.280	3.160	4.340	5.910	7.030	8.290	9.440	11.310	12.750	14.900	

Gemeente Kortenberg_Herent

B2118 **Leibeek**

VHAG: 6998

Locatie ataspunt (LB72): X-coördinaat: 167045,6882 Y-coördinaat: 177488,0091

DWARSPROFIELPLAN

Atlaspunt - 027
Datum opmeting: 2005-07-01
Schaal: 1/100

