
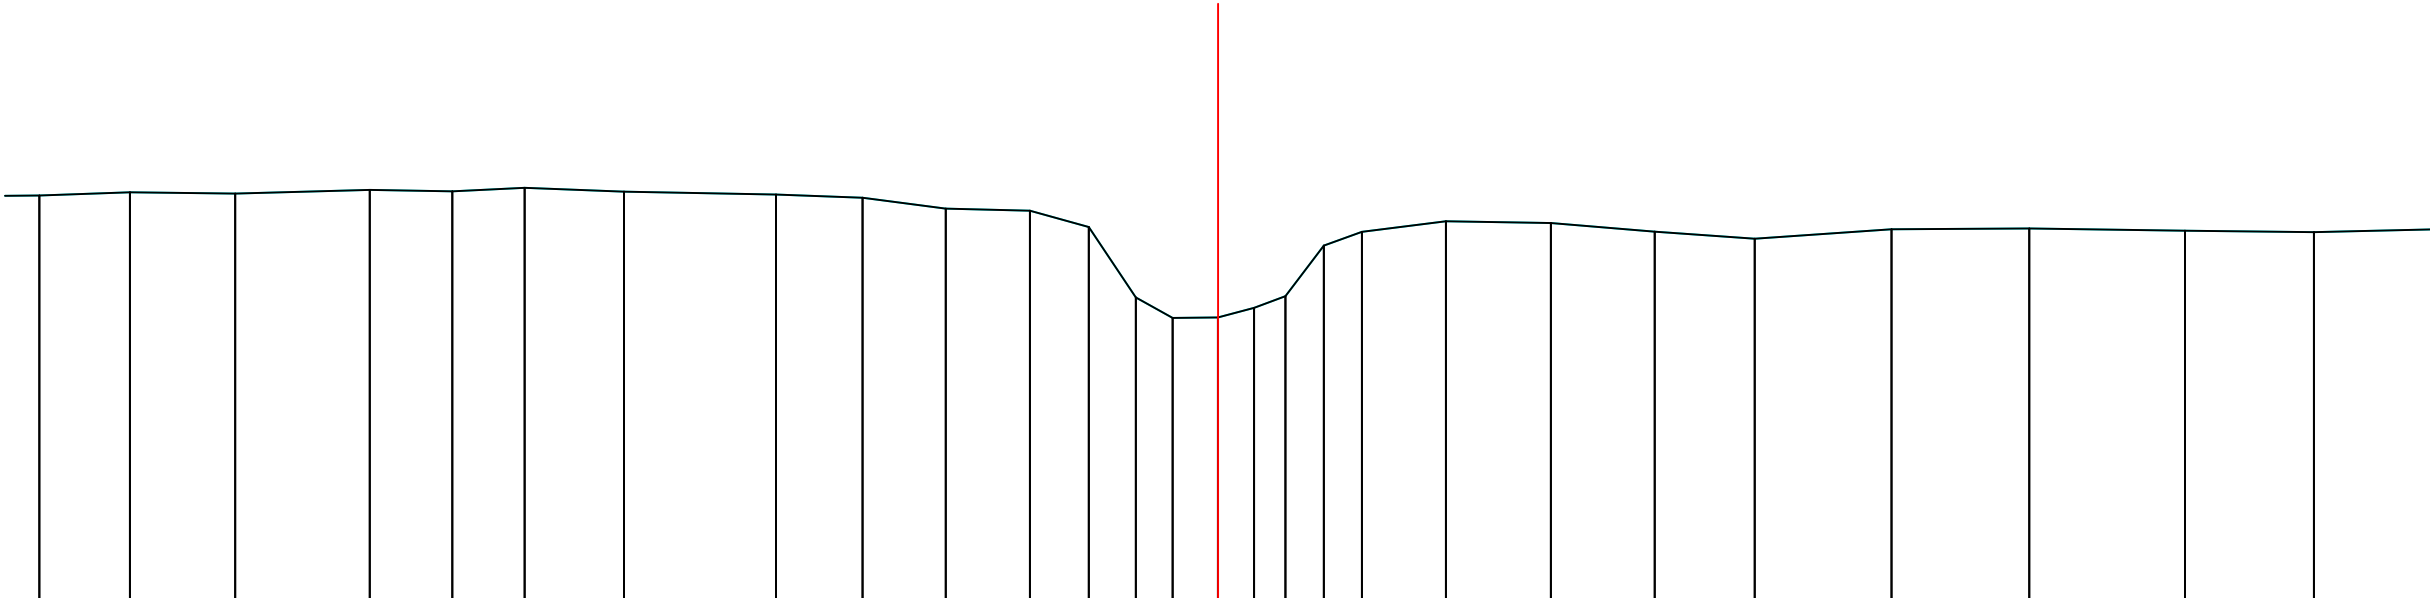


Legende

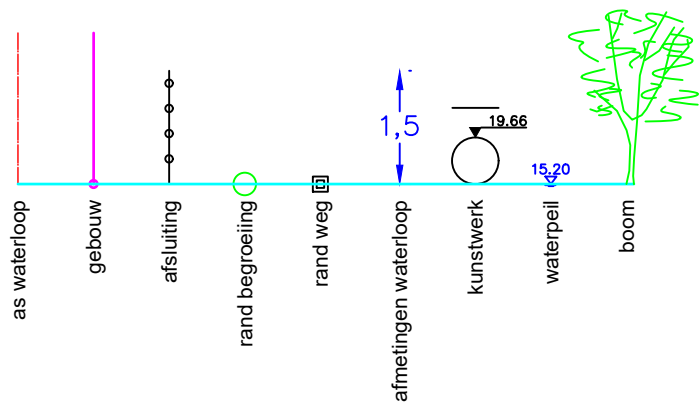

Vaste bodem	Tussenafstand	1	1.20	1.39	1.78	1.09	0.96	1.31	2.01	1.14	1.10	1.11	0.78	0.62	0.49	0.60	0.48	0.42	0.51	0.50	1.11	1.39	1.37	1.32	1.81	1.82	2.06	1.70	1.89
	Hoogtes	24.415	24.458	24.440	24.490	24.469	24.516	24.466	24.428	24.385	24.242	24.214	23.998	23.067	22.795	22.803	22.929	23.084	23.753	23.935	24.074	24.051	23.937	23.844	23.969	23.978	23.949	23.931	
Slibbodem	Tussenafstand	1	1.20	1.39	1.78	1.09	0.96	1.31	2.01	1.14	1.10	1.11	0.78	0.62	0.49	0.60	0.48	0.42	0.51	0.50	1.11	1.39	1.37	1.32	1.81	1.82	2.06	1.70	1.89
	Hoogtes	24.415	24.458	24.440	24.490	24.469	24.516	24.466	24.428	24.385	24.242	24.214	23.998	23.067	22.795	22.803	22.929	23.084	23.753	23.935	24.074	24.051	23.937	23.844	23.969	23.978	23.949	23.931	
Cumulafstand		15.590	14.400	13.000	11.220	10.130	9.170	7.860	5.850	4.700	3.600	2.490	1.710	1.090	0.600	0.000	0.480	0.890	1.400	1.900	3.010	4.400	5.780	7.100	8.910	10.730	12.790	14.500	

Gemeente Kortenberg_Herent

B2118 **Leibeek**

VHAG: 6998

Locatie atlaspunt (LB72): X-coördinaat: 167048,1805 Y-coördinaat: 177446,7001

DWARSPROFIELPLAN

Atlaspunt - 030
Datum opmeting: 2005-07-01
Schaal: 1/100



**VLAAMS-
BRABANT**