
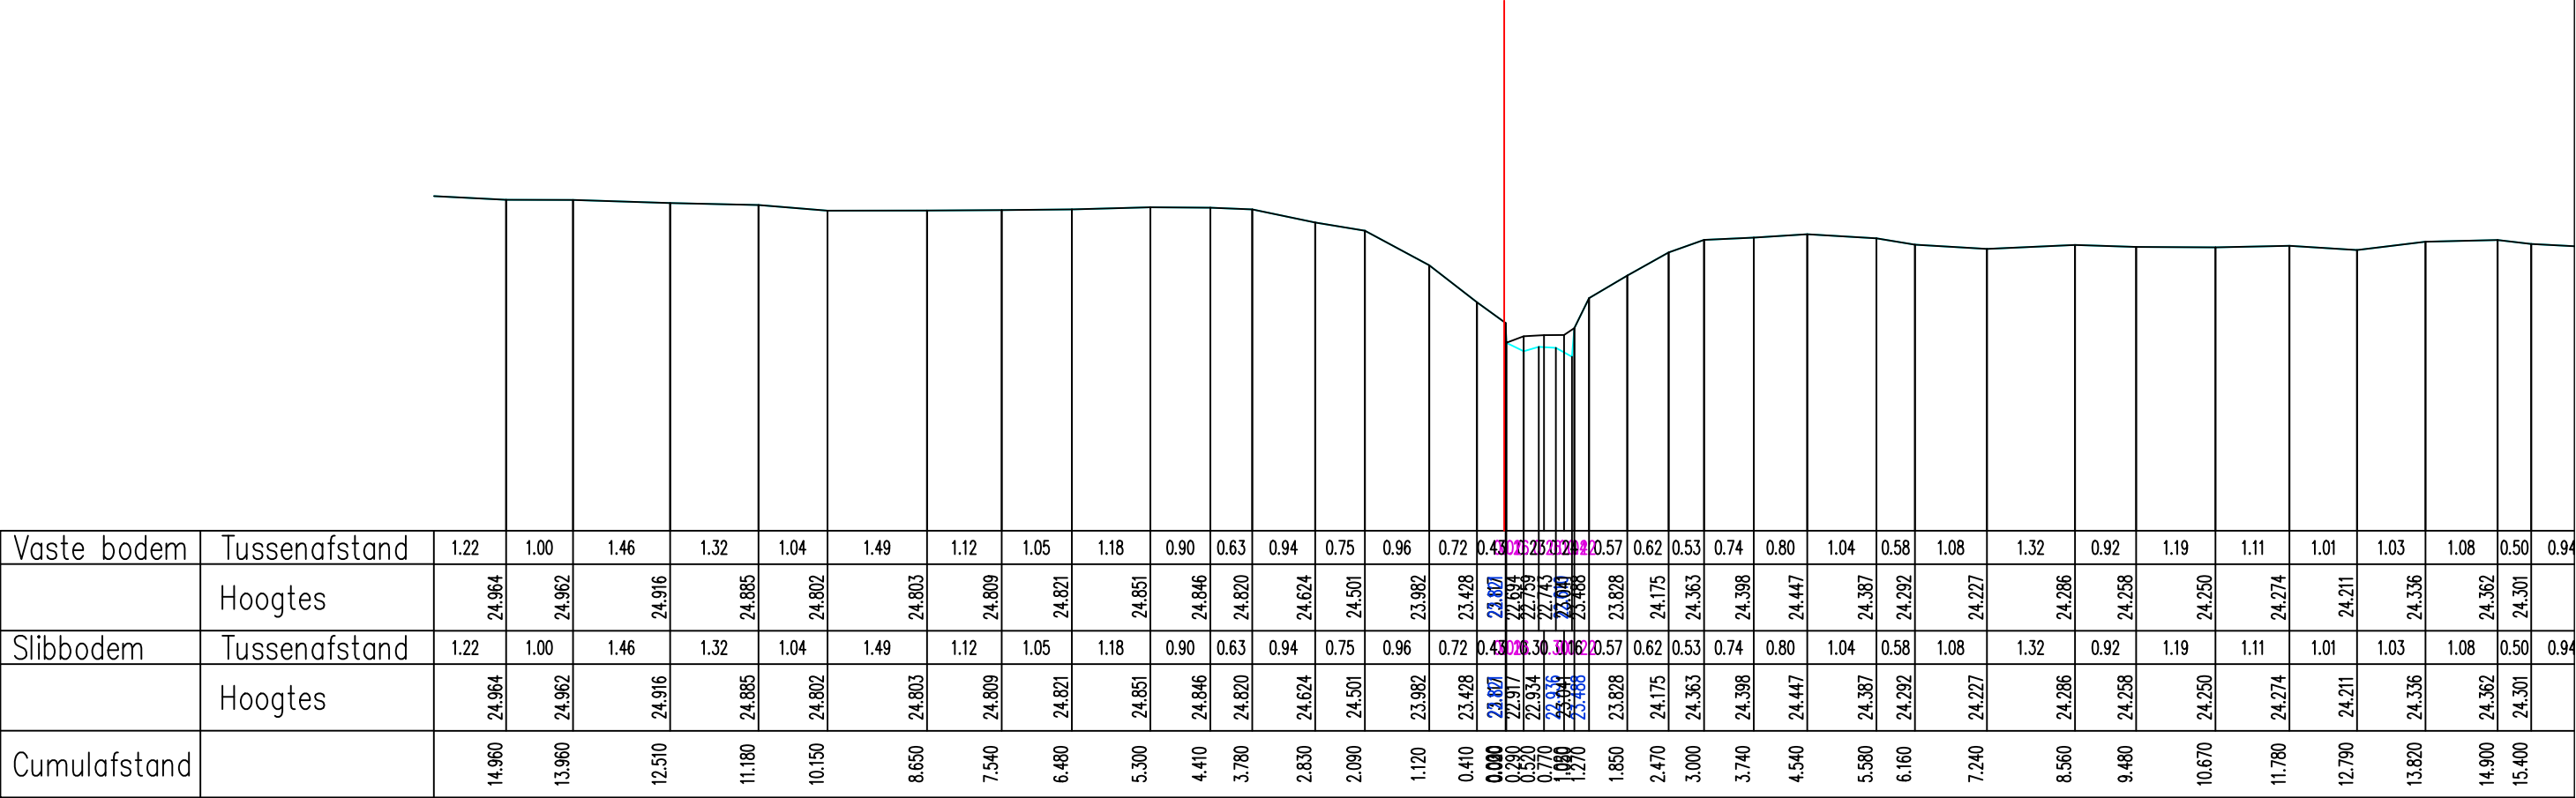


Legende

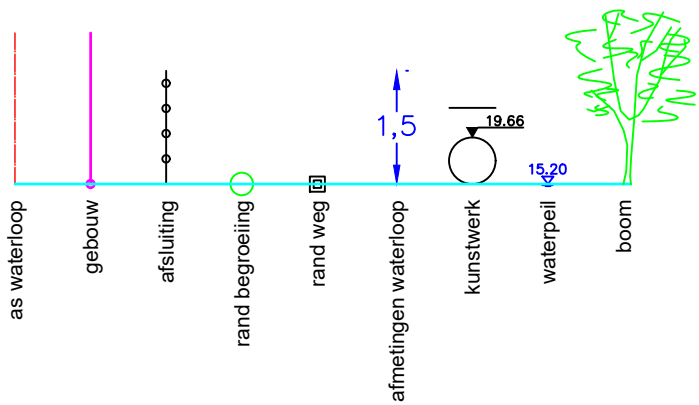

Vaste bodem	Tussenafstand	1.22	1.00	1.46	1.32	1.04	1.49	1.12	1.05	1.18	0.90	0.63	0.94	0.75	0.96	0.72	0.43	0.25	0.23	0.22	0.57	0.62	0.53	0.74	0.80	1.04	0.58	1.08	1.32	0.92	1.19	1.11	1.01	1.03	1.08	0.50	0.94			
	Hoogtes	24.964	24.962	24.916	24.885	24.802	24.803	24.809	24.821	24.851	24.846	24.820	24.624	24.501	23.982	23.428	23.827	22.917	22.934	22.759	22.743	23.043	23.466	23.828	24.175	24.363	24.398	24.447	24.387	24.292	24.227	24.286	24.258	24.250	24.274	24.211	24.336	24.362	24.301	
Slibbodem	Tussenafstand	1.22	1.00	1.46	1.32	1.04	1.49	1.12	1.05	1.18	0.90	0.63	0.94	0.75	0.96	0.72	0.43	0.25	0.23	0.22	0.57	0.62	0.53	0.74	0.80	1.04	0.58	1.08	1.32	0.92	1.19	1.11	1.01	1.03	1.08	0.50	0.94			
	Hoogtes	24.964	24.962	24.916	24.885	24.802	24.803	24.809	24.821	24.851	24.846	24.820	24.624	24.501	23.982	23.428	23.827	22.917	22.934	22.759	22.743	23.043	23.466	23.828	24.175	24.363	24.398	24.447	24.387	24.292	24.227	24.286	24.258	24.250	24.274	24.211	24.336	24.362	24.301	
Cumulafstand		14.960	13.960	12.510	11.180	10.150	8.650	7.540	6.480	5.300	4.410	3.780	2.830	2.090	1.120	0.410	0.000	0.290	0.520	0.770	1.060	1.270	1.850	2.470	3.000	3.740	4.540	5.580	6.160	7.240	8.560	9.480	10.670	11.780	12.790	13.820	14.900	15.400		

Gemeente Kortenberg_Herent

B2118 **Leibeek**

VHAG: 6998

Locatie atlaspunt (LB72): X-coördinaat: 167089,9362 Y-coördinaat: 177347,0036

DWARSPROFIELPLAN

Atlaspunt - 036
Datum opmeting: 2005-07-01
Schaal: 1/100

