


Legende

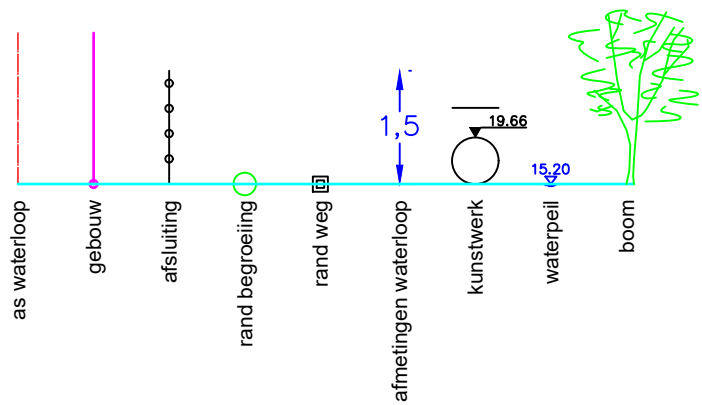

5 P.K. 0.54904

MATEN TERREIN	37.74	37.65	37.56	37.51	37.42	37.22	37.47	37.55	36.49	36.43	37.11	37.05	36.67	36.84	36.70	36.52	36.50	36.37
TUSSENAFST. TERREIN		2.60	2.81	2.74	2.83	2.55	0.34	0.33	0.43	0.46	0.24	0.99	0.71	1.29	2.32	2.50	2.67	2.88
GEKUM. AFST. TERREIN	-14.96	-12.37	-9.56	-6.81	-3.98	-1.43	-1.09	-0.76	-0.33	0.13	0.60	1.58	2.29	3.58	5.90	8.41	11.07	13.95

Gemeente Leuven

B2139 **Leibeek**

VHAG: 7045

Locatie atlaspunt (LB72): X-coördinaat: 170475,5011 Y-coördinaat: 172996,1391

DWARSPROFIELPLAN

Atlaspunt - 005
Datum opmeting: 1997-12-01
Schaal: 1/100

