


Legende

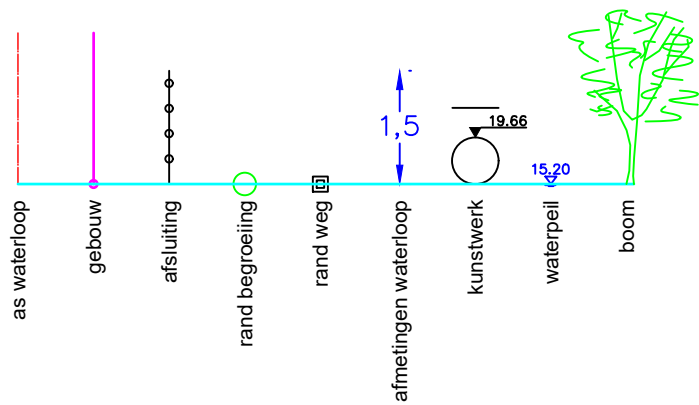

13 P.K. 0.93648

MATEN TERREIN	41.46	41.54	41.63	41.71	41.74	41.79	41.56	40.68	40.73	40.88	40.82	40.76	40.72	40.68	40.61	40.59	40.57	
TUSSENAFST. TERREIN		2.21	2.07	2.36	2.29	0.84	0.57	0.29	0.50	0.65	0.32	0.35	2.11	1.26	1.34	1.42	1.58	2.09
GEKUM. AFST. TERREIN	-10.95	-8.74	-6.67	-4.31	-2.02	-1.18	-0.61	0.18	0.83	1.14	1.49	3.59	4.85	6.19	7.61	9.20	11.28	

Gemeente Leuven

B2139 Leibeek

VHAG: 7045

Locatie ataspunt (LB72): X-coördinaat: 170632,3259 Y-coördinaat: 173316,4543

DWARSPROFIELPLAN

Ataspunt - 013
Datum opmeting: 1997-12-01
Schaal: 1/100

