



Legende

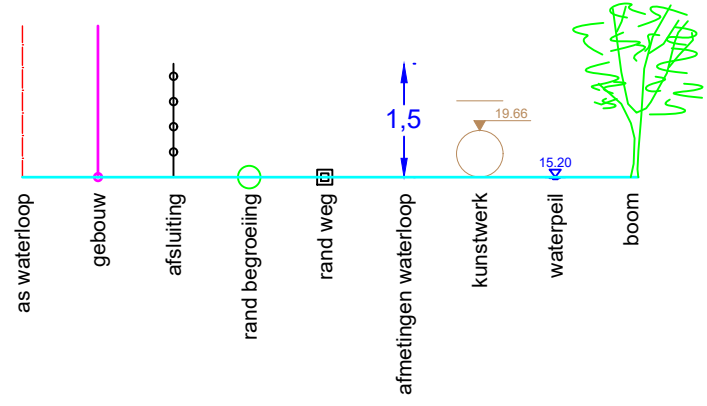

Dwarsprofiel 7
 Vergelijkingsvlak 36.00 m T.A.W.
 2+72.07

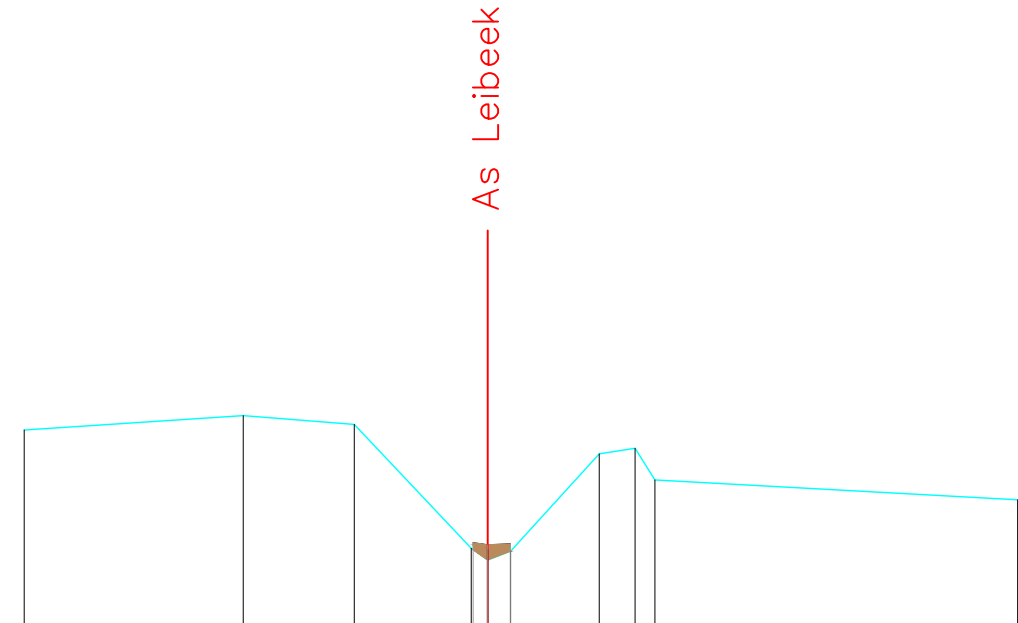

Peil vaste bodem	-38.02	-38.16	-38.08	-36.95	-37.78	-37.84	-37.52	-37.33
Slibpeil				36.00 36.00 36.00				
Tussenafstand		2.17	1.10	1.16	0.16 0.23	0.88	0.35 0.20	3.60
Afstand tot as	-4.57	-2.41	-1.31	0.06 -0.23	-1.11	-1.46	-1.66	-5.26

Gemeente Leuven

B2139 **Leibeek**

VHAG: 7045

Locatie atlaspunt (LB72): X-coördinaat: 170506,14 Y-coördinaat: 173059,445

DWARSPROFIELPLAN

Atlaspunt - 007

Datum opmeting: 23/03/2023

Schaal: 1/75

