


Legende

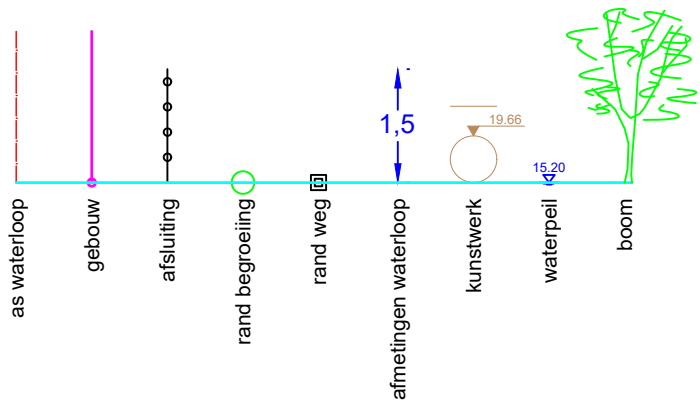

Dwarsprofiel 8  
Vergelijkingsvlak 36.00 m T.A.W.  
3+18.25

|                  |  
|------------------|--|--|--|--------|------|--------|------|--|--------|--------|--------|--------|--------|--------|--|--------|--|--|--|--------|--|
| Peil vaste bodem |  |  |  | -38.57 |      | -38.54 |      |  |        | -37.40 |        | -38.42 |        | -38.44 |  | -37.70 |  |  |  | -37.76 |  |
| Slibpeil         |  |  |  |        |      |        |      |  |        | 37.46  |        |        |        |        |  |        |  |  |  |        |  |
| Tussenafstand    |  |  |  |        | 0.98 |        | 1.26 |  | 0.22   | 0.25   | 1.10   |        | 0.45   | 0.72   |  | 2.60   |  |  |  |        |  |
| Afstand tot as   |  |  |  | - 2.46 |      | - 1.48 |      |  | - 0.22 | - 0.00 | - 0.25 |        | - 1.35 | - 1.80 |  | - 2.52 |  |  |  | - 5.12 |  |

As Leibeek

Gemeente Leuven

B2139 Leibeek

VHAG: 7045

Locatie atlaspunt (LB72): X-coördinaat: 170531,622 Y-coördinaat: 173097,006

DWARSPROFIELPLAN

Atlaspunt - 008  
Datum opmeting: 23/03/2023  
Schaal: 1/75

