


Legende

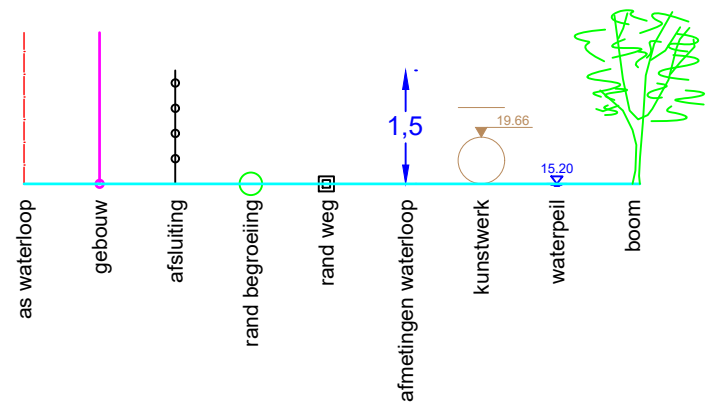

Dwarsprofiel 11
Vergelijkingsvlak 38.00 m T.A.W.
4+56.05

Peil vaste bodem	-39.76-39.80-39.79-39.01-38.94-39.01-39.53-39.49									
Slibpeil	39.1139.0939.08									
Tussenafstand	1.440.460.770.290.220.623.84									
Afstand tot as	-2.96-1.52-1.06-0.29-0.00-0.22-0.84-4.69									

Gemeente Leuven

B2139 **Leibeek**

VHAG: 7045

Locatie atlaspunt (LB72): X-coördinaat: 170629,855 Y-coördinaat: 173193,455

DWARSPROFIELPLAN

Atlaspunt - 011
Datum opmeting: 23/03/2023
Schaal: 1/75

